



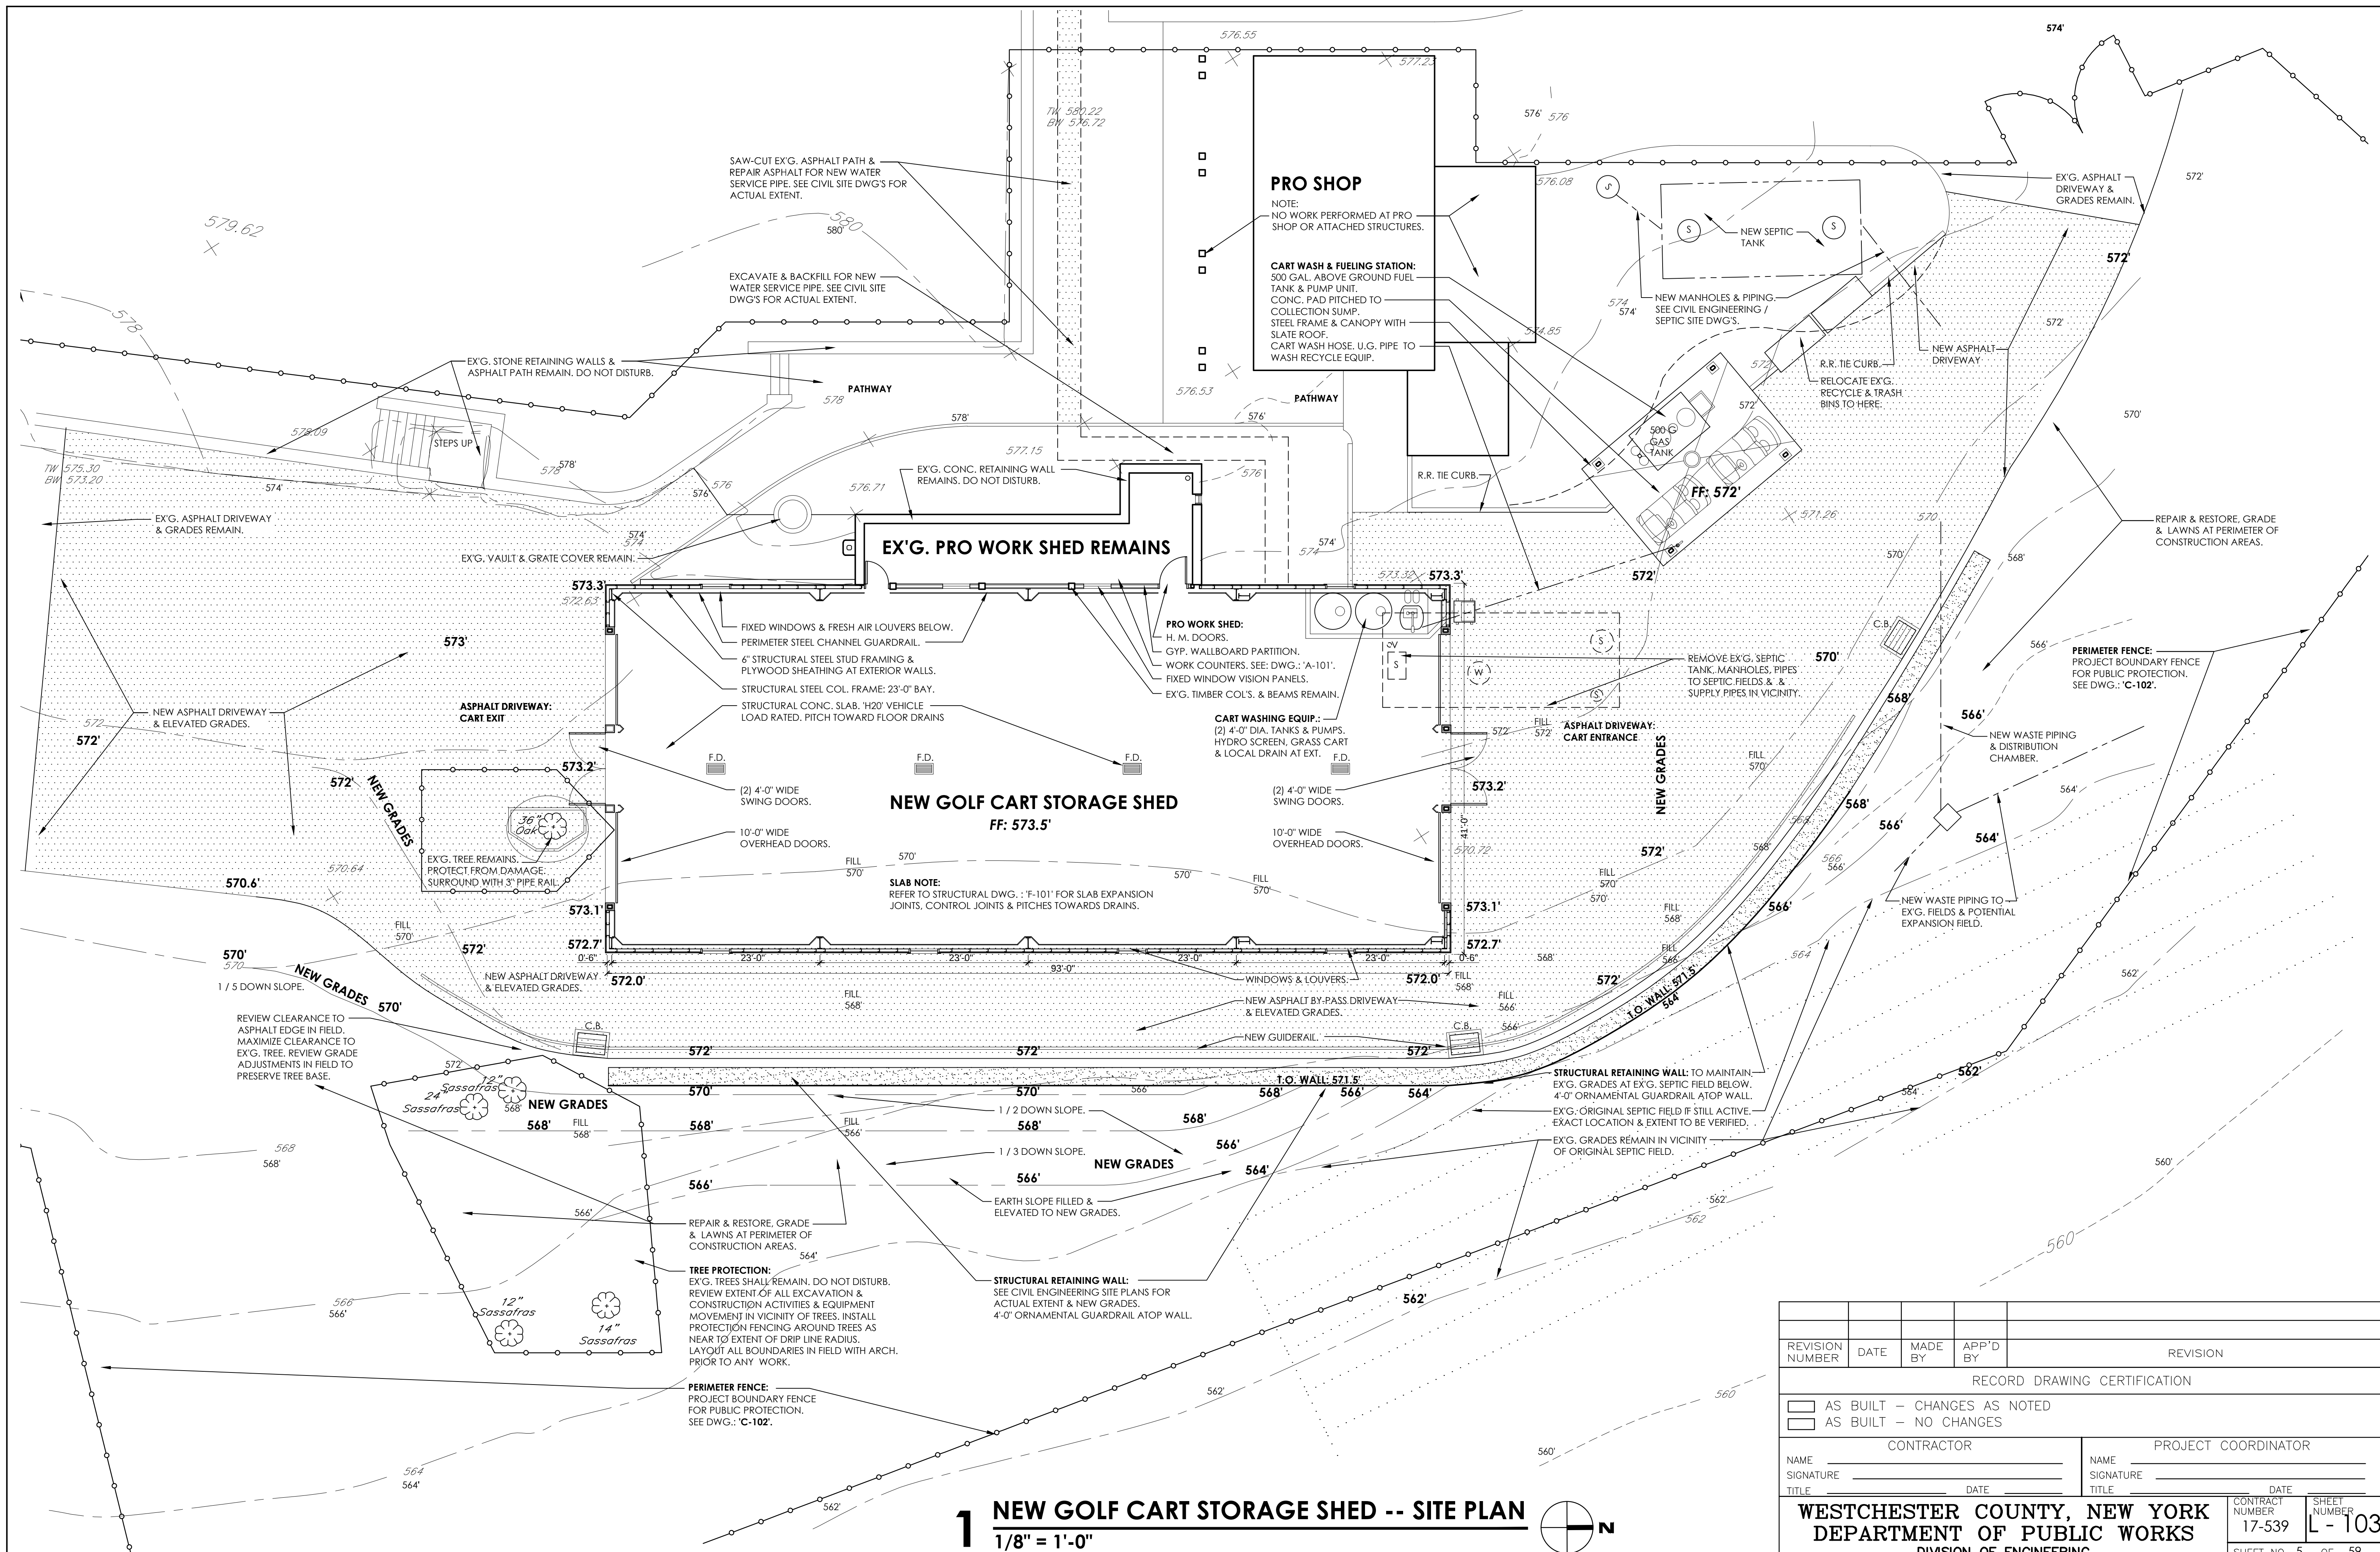

1 NEW GOLF CART STORAGE SHED -- SITE PLAN
1/8" = 1'-0"

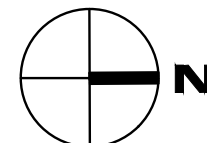

IN CHARGE OF ADAM KAPLINSKI RA
CHECKED BY ADAM KAPLINSKI RA
MADE BY JOHN W. LEVY RA

IT IS A VIOLATION OF NYS LAW FOR ANY PERSON TO ALTER THIS DOCUMENT IN ANY WAY, UNLESS ACTING UNDER THE DIRECTION OF A LICENSED PROFESSIONAL ENGINEER. IF A DOCUMENT BEARING THE SEAL OF AN ENGINEER IS ALTERED, THE ALTERING ENGINEER SHALL AFFIX TO THE DOCUMENT THEIR SEAL AND THE NOTATION "ALTERED BY" FOLLOWED BY THEIR SIGNATURE AND THE DATE OF SUCH ALTERATION, AND A SPECIFIC DESCRIPTION OF THE ALTERATION.

REVISION NUMBER	DATE	MADE BY	APP'D BY	REVISION
RECORD DRAWING CERTIFICATION				
☐ AS BUILT - CHANGES AS NOTED ☐ AS BUILT - NO CHANGES				
CONTRACTOR		PROJECT COORDINATOR		
NAME	SIGNATURE	NAME	SIGNATURE	DATE
TITLE	DATE	TITLE	DATE	DATE
WESTCHESTER COUNTY, NEW YORK DEPARTMENT OF PUBLIC WORKS DIVISION OF ENGINEERING				
NEW GOLF CART STORAGE FACILITY AND CLUBHOUSE UPGRADES MOHANSIC GOLF COURSE, YORKTOWN, NEW YORK NEW GOLF CART STORAGE SHED -- SITE PLAN				
CONTRACT NUMBER 17-539	SHEET NUMBER L-103	SHEET NO. 5 OF 59		
SCALE: 1/8" = 1'-0"		DATE: 6/4/21		
DPW FILE NO. 10-02-L-38		REV. NO. 0		