

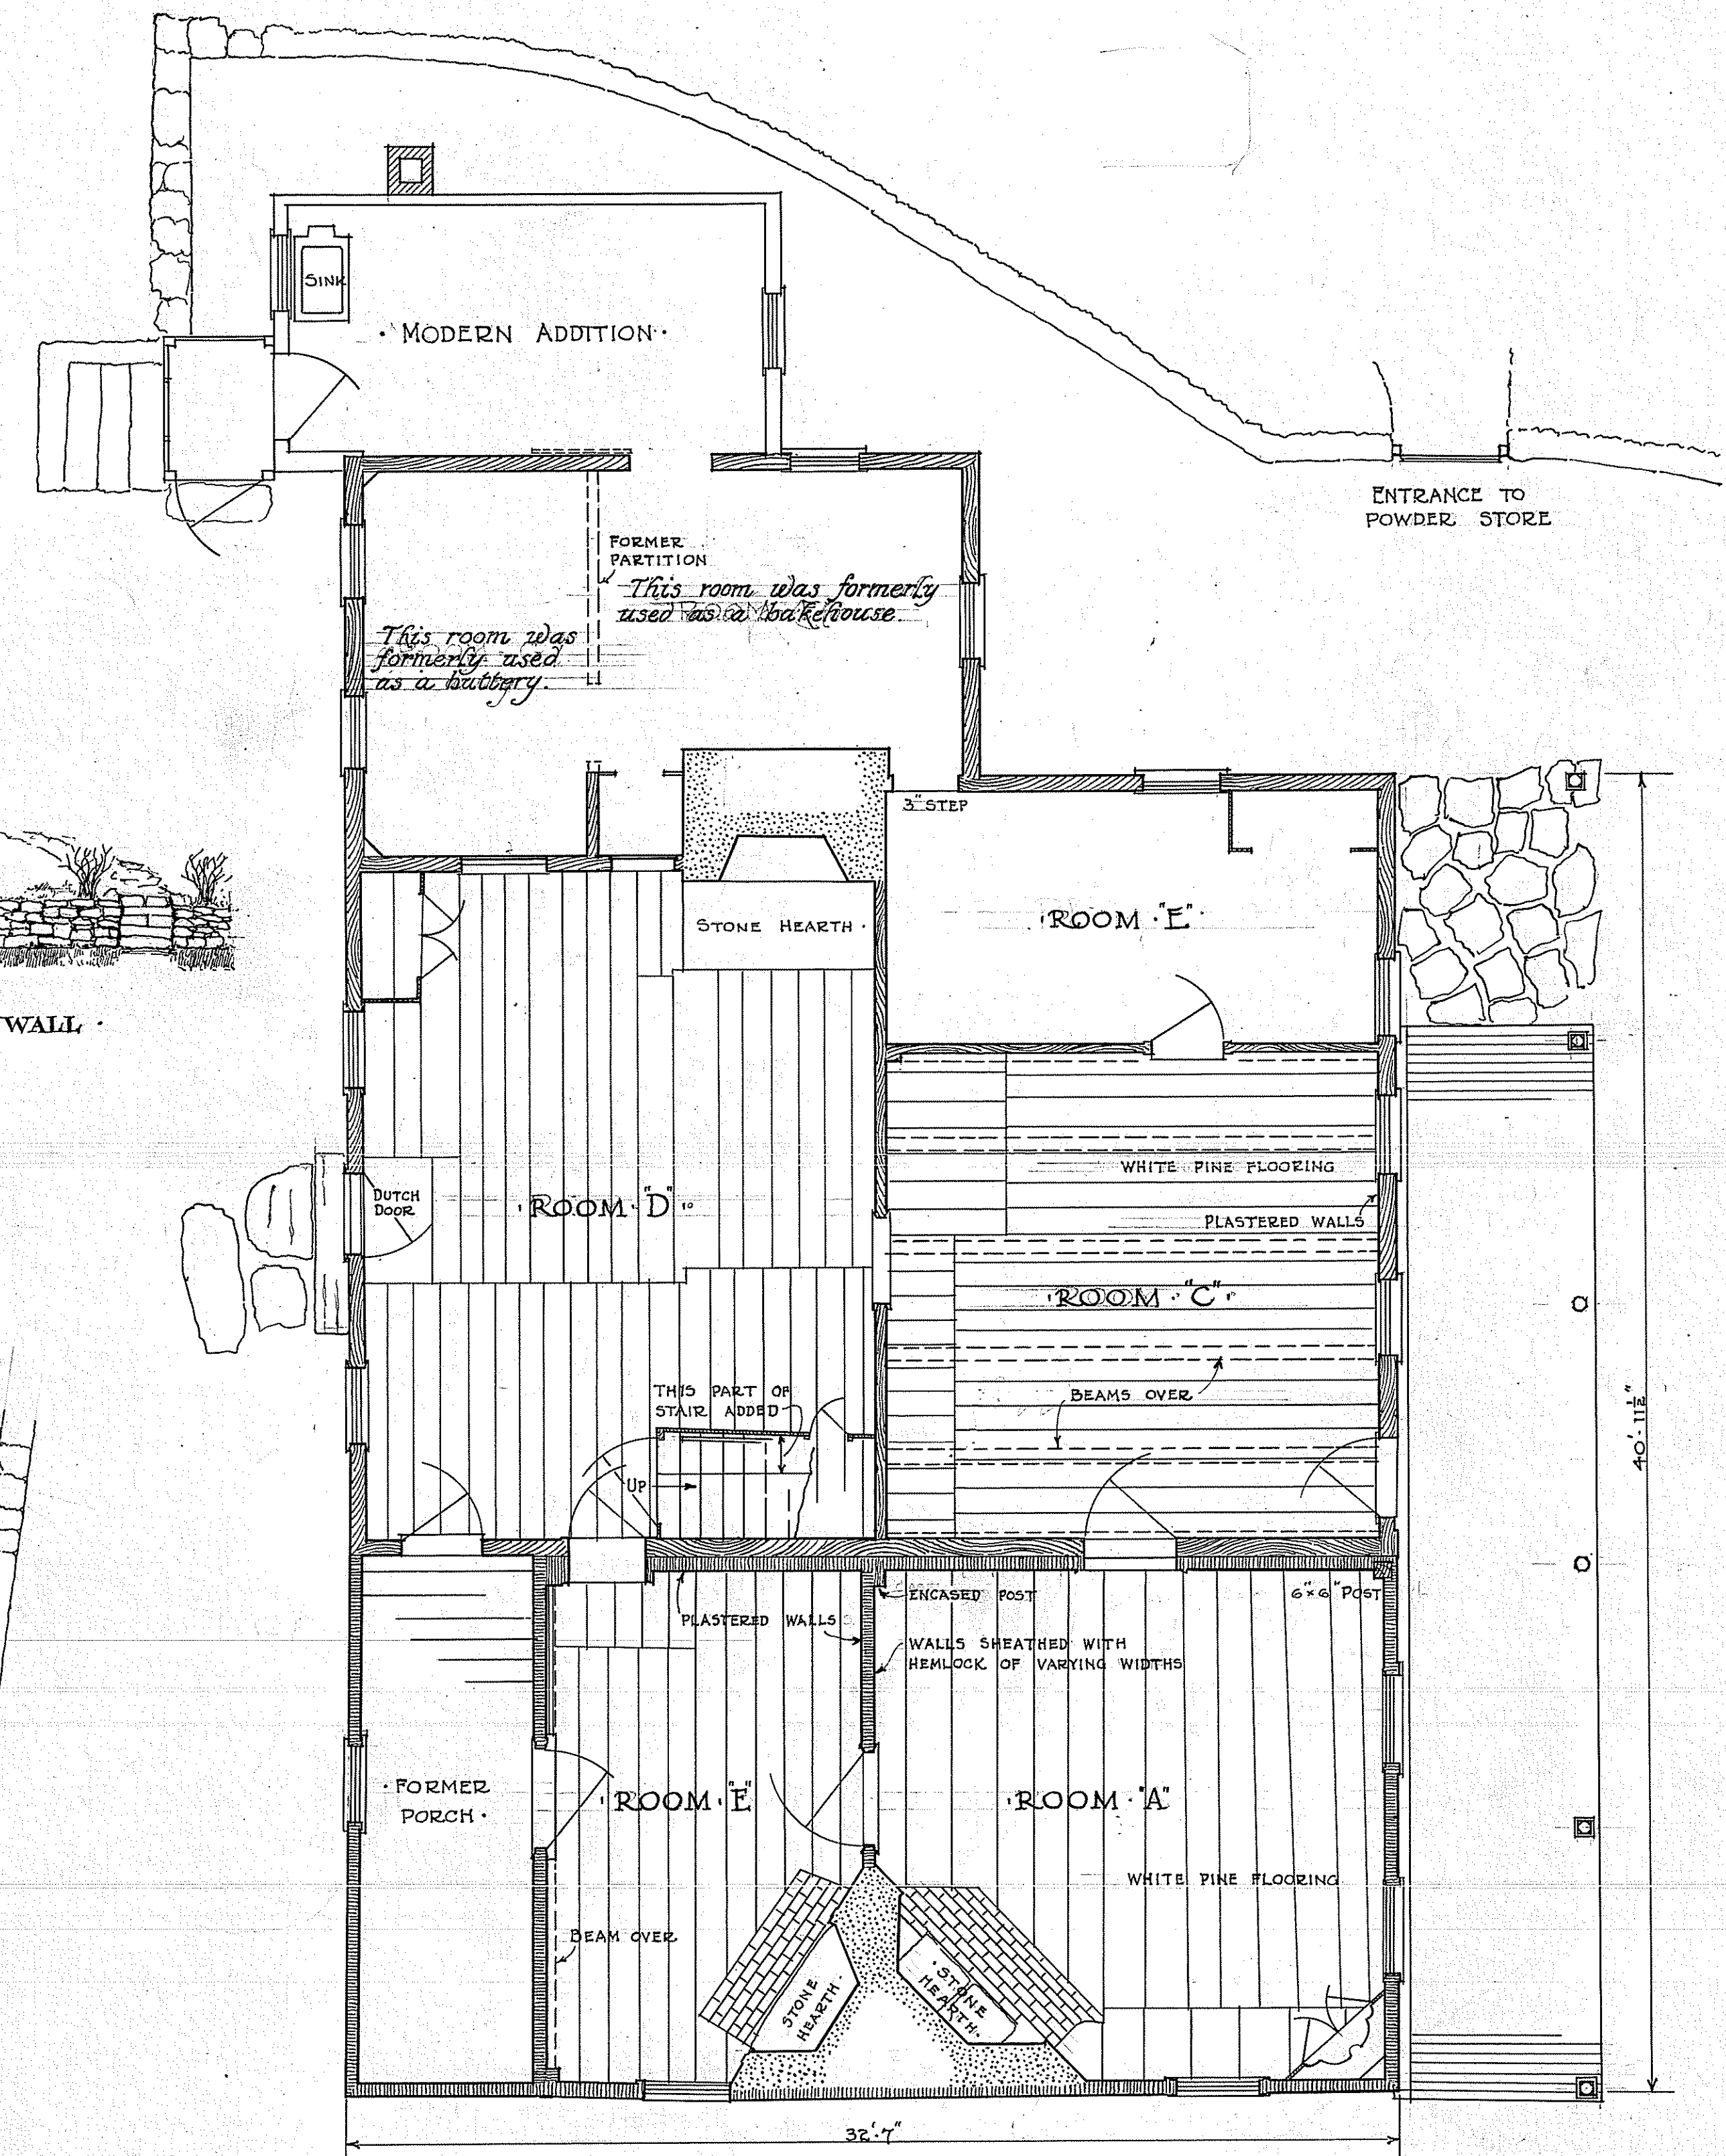


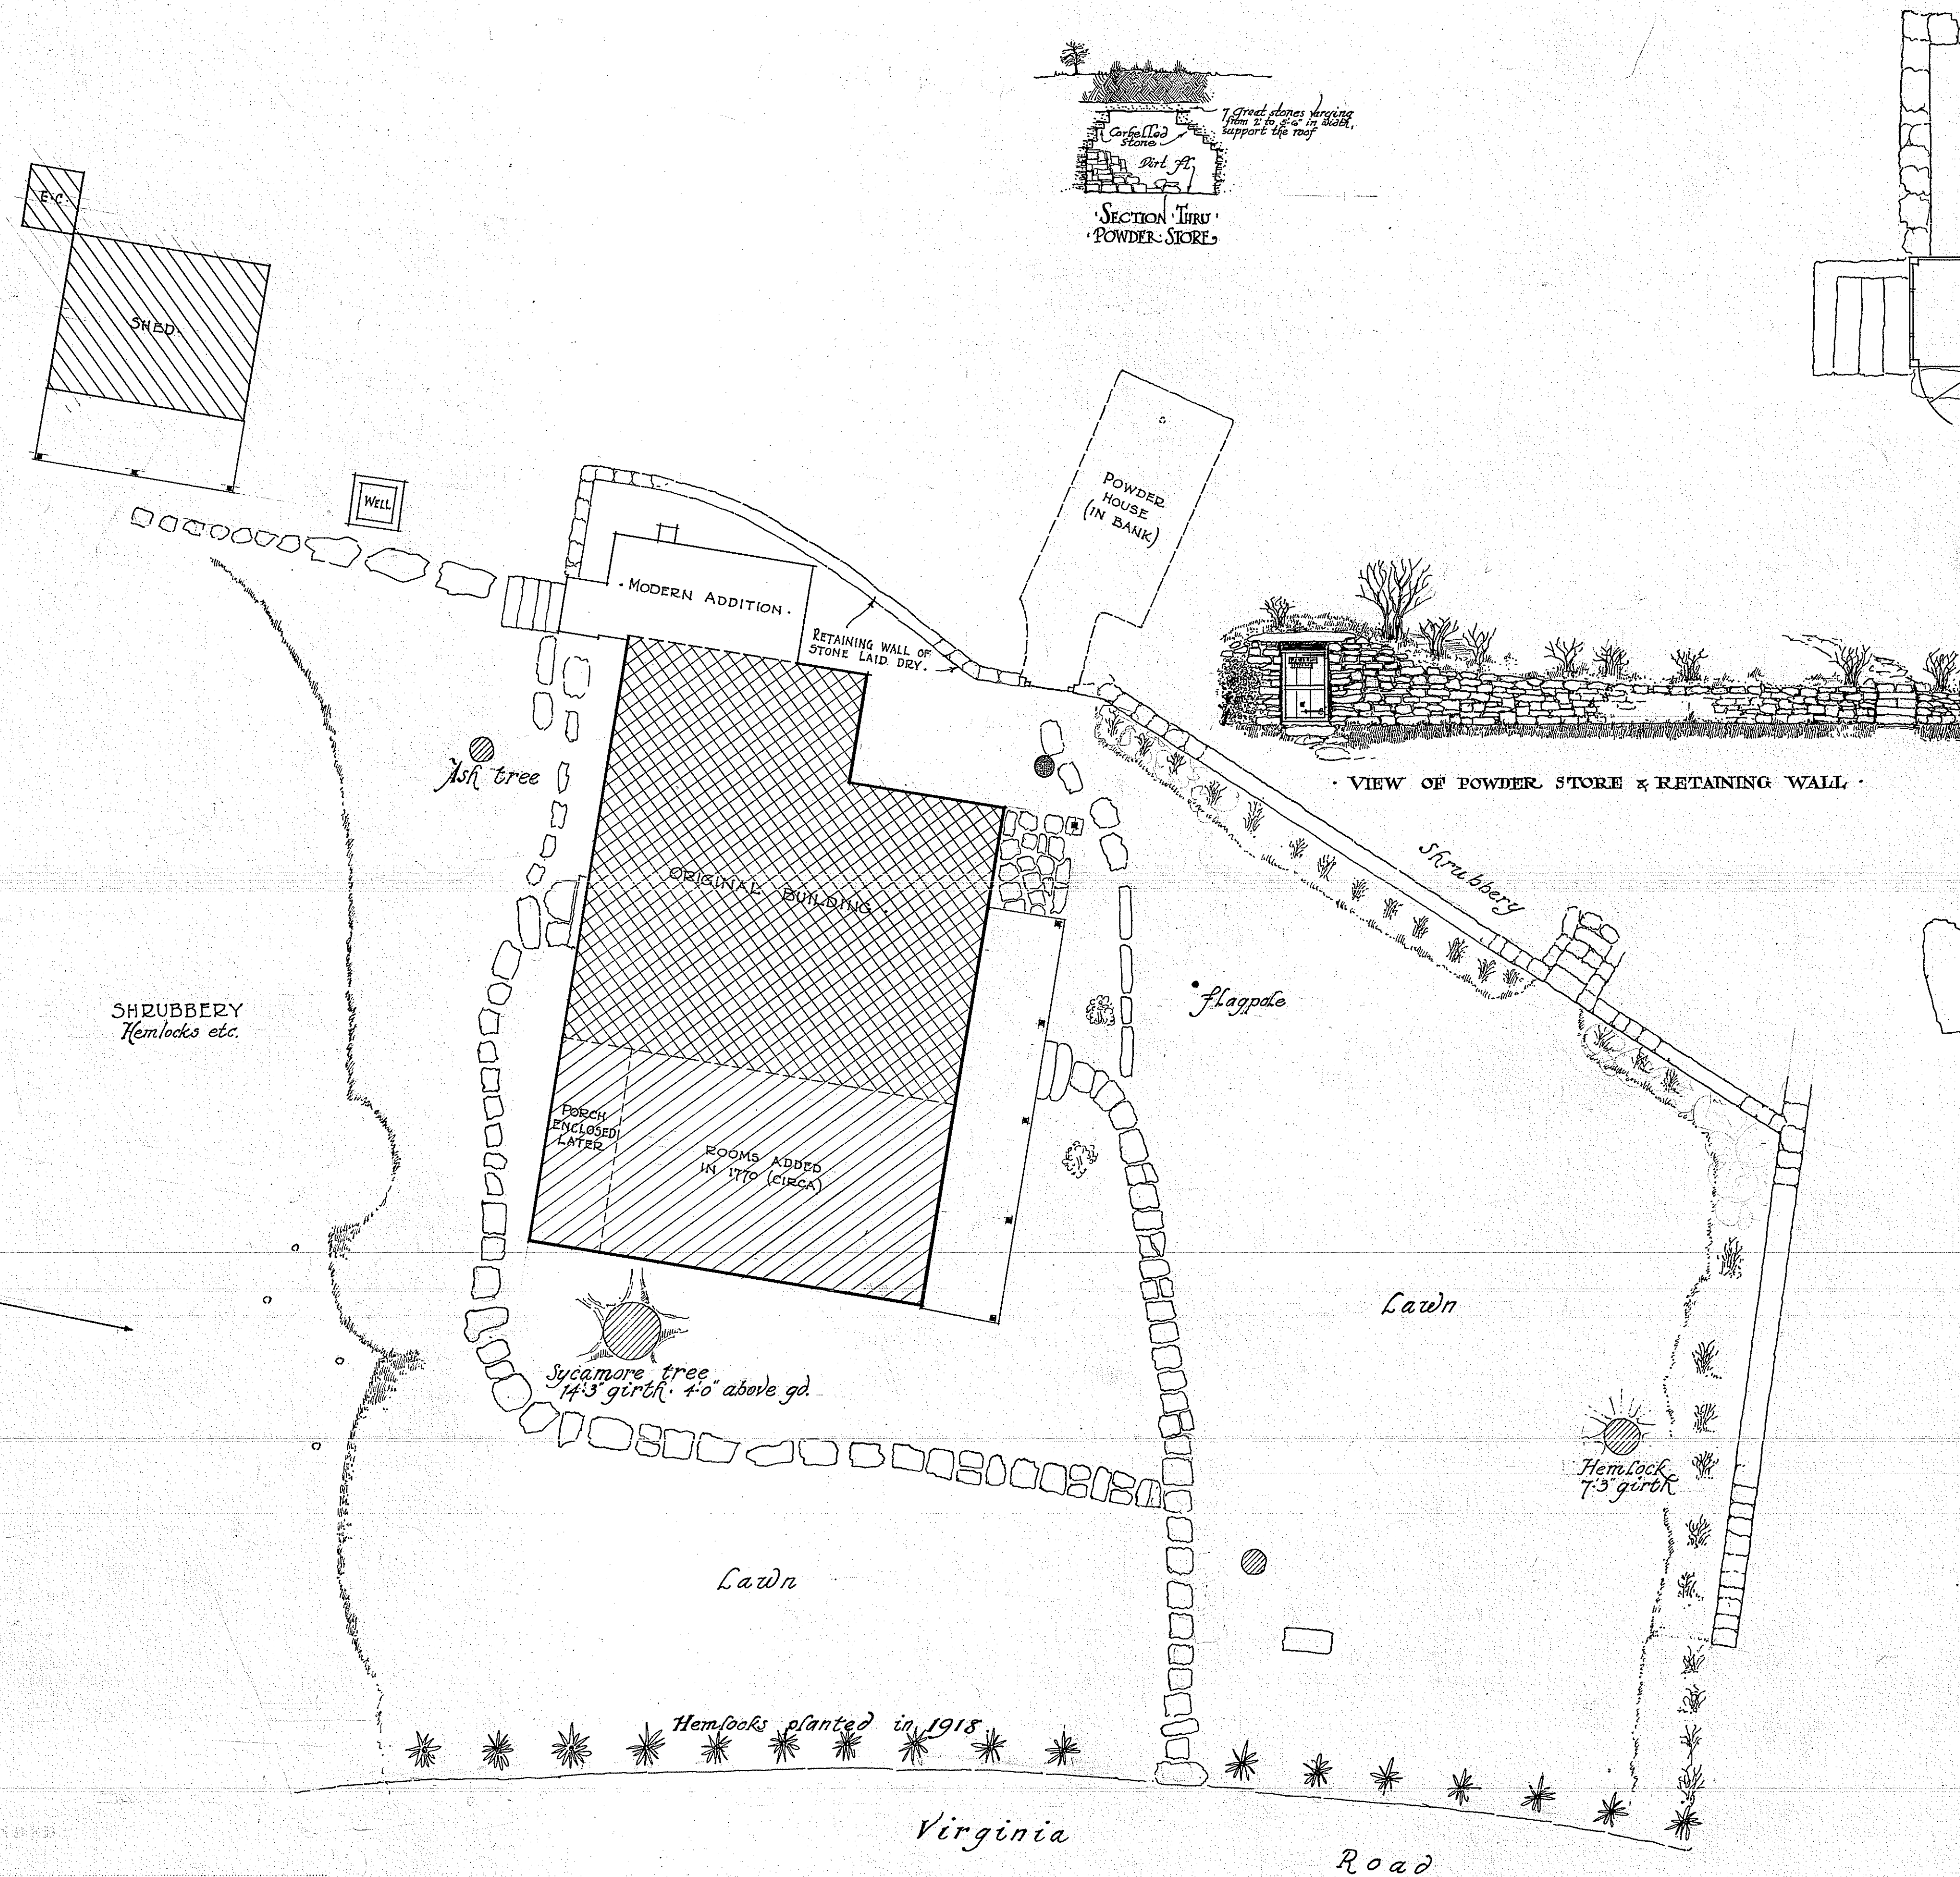

• FIRST FLOOR PLAN •

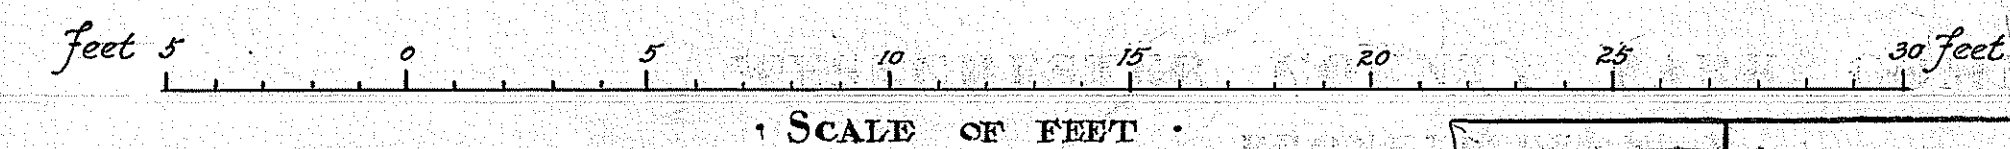

DPW NO 23-1-A-8-0

• WASHINGTON'S • HEADQUARTERS •
Known as the Miller House
 • NORTH • WHITE • PLAINS • WESTCHESTER COUNTY • NEW YORK •

NO. 45A001-1

PLATE


DATE MARCH 1932.

MEASURED AND
 DRAWN BY W.W.
 WALTER W. ELLISON
 JAMES ALDO
 PAUL L. WOOD


LANDSCAPE ARCHITECT

DEPUTY CHIEF ENGINEER


• PLOT PLAN •

 


CHIEF ENGINEER

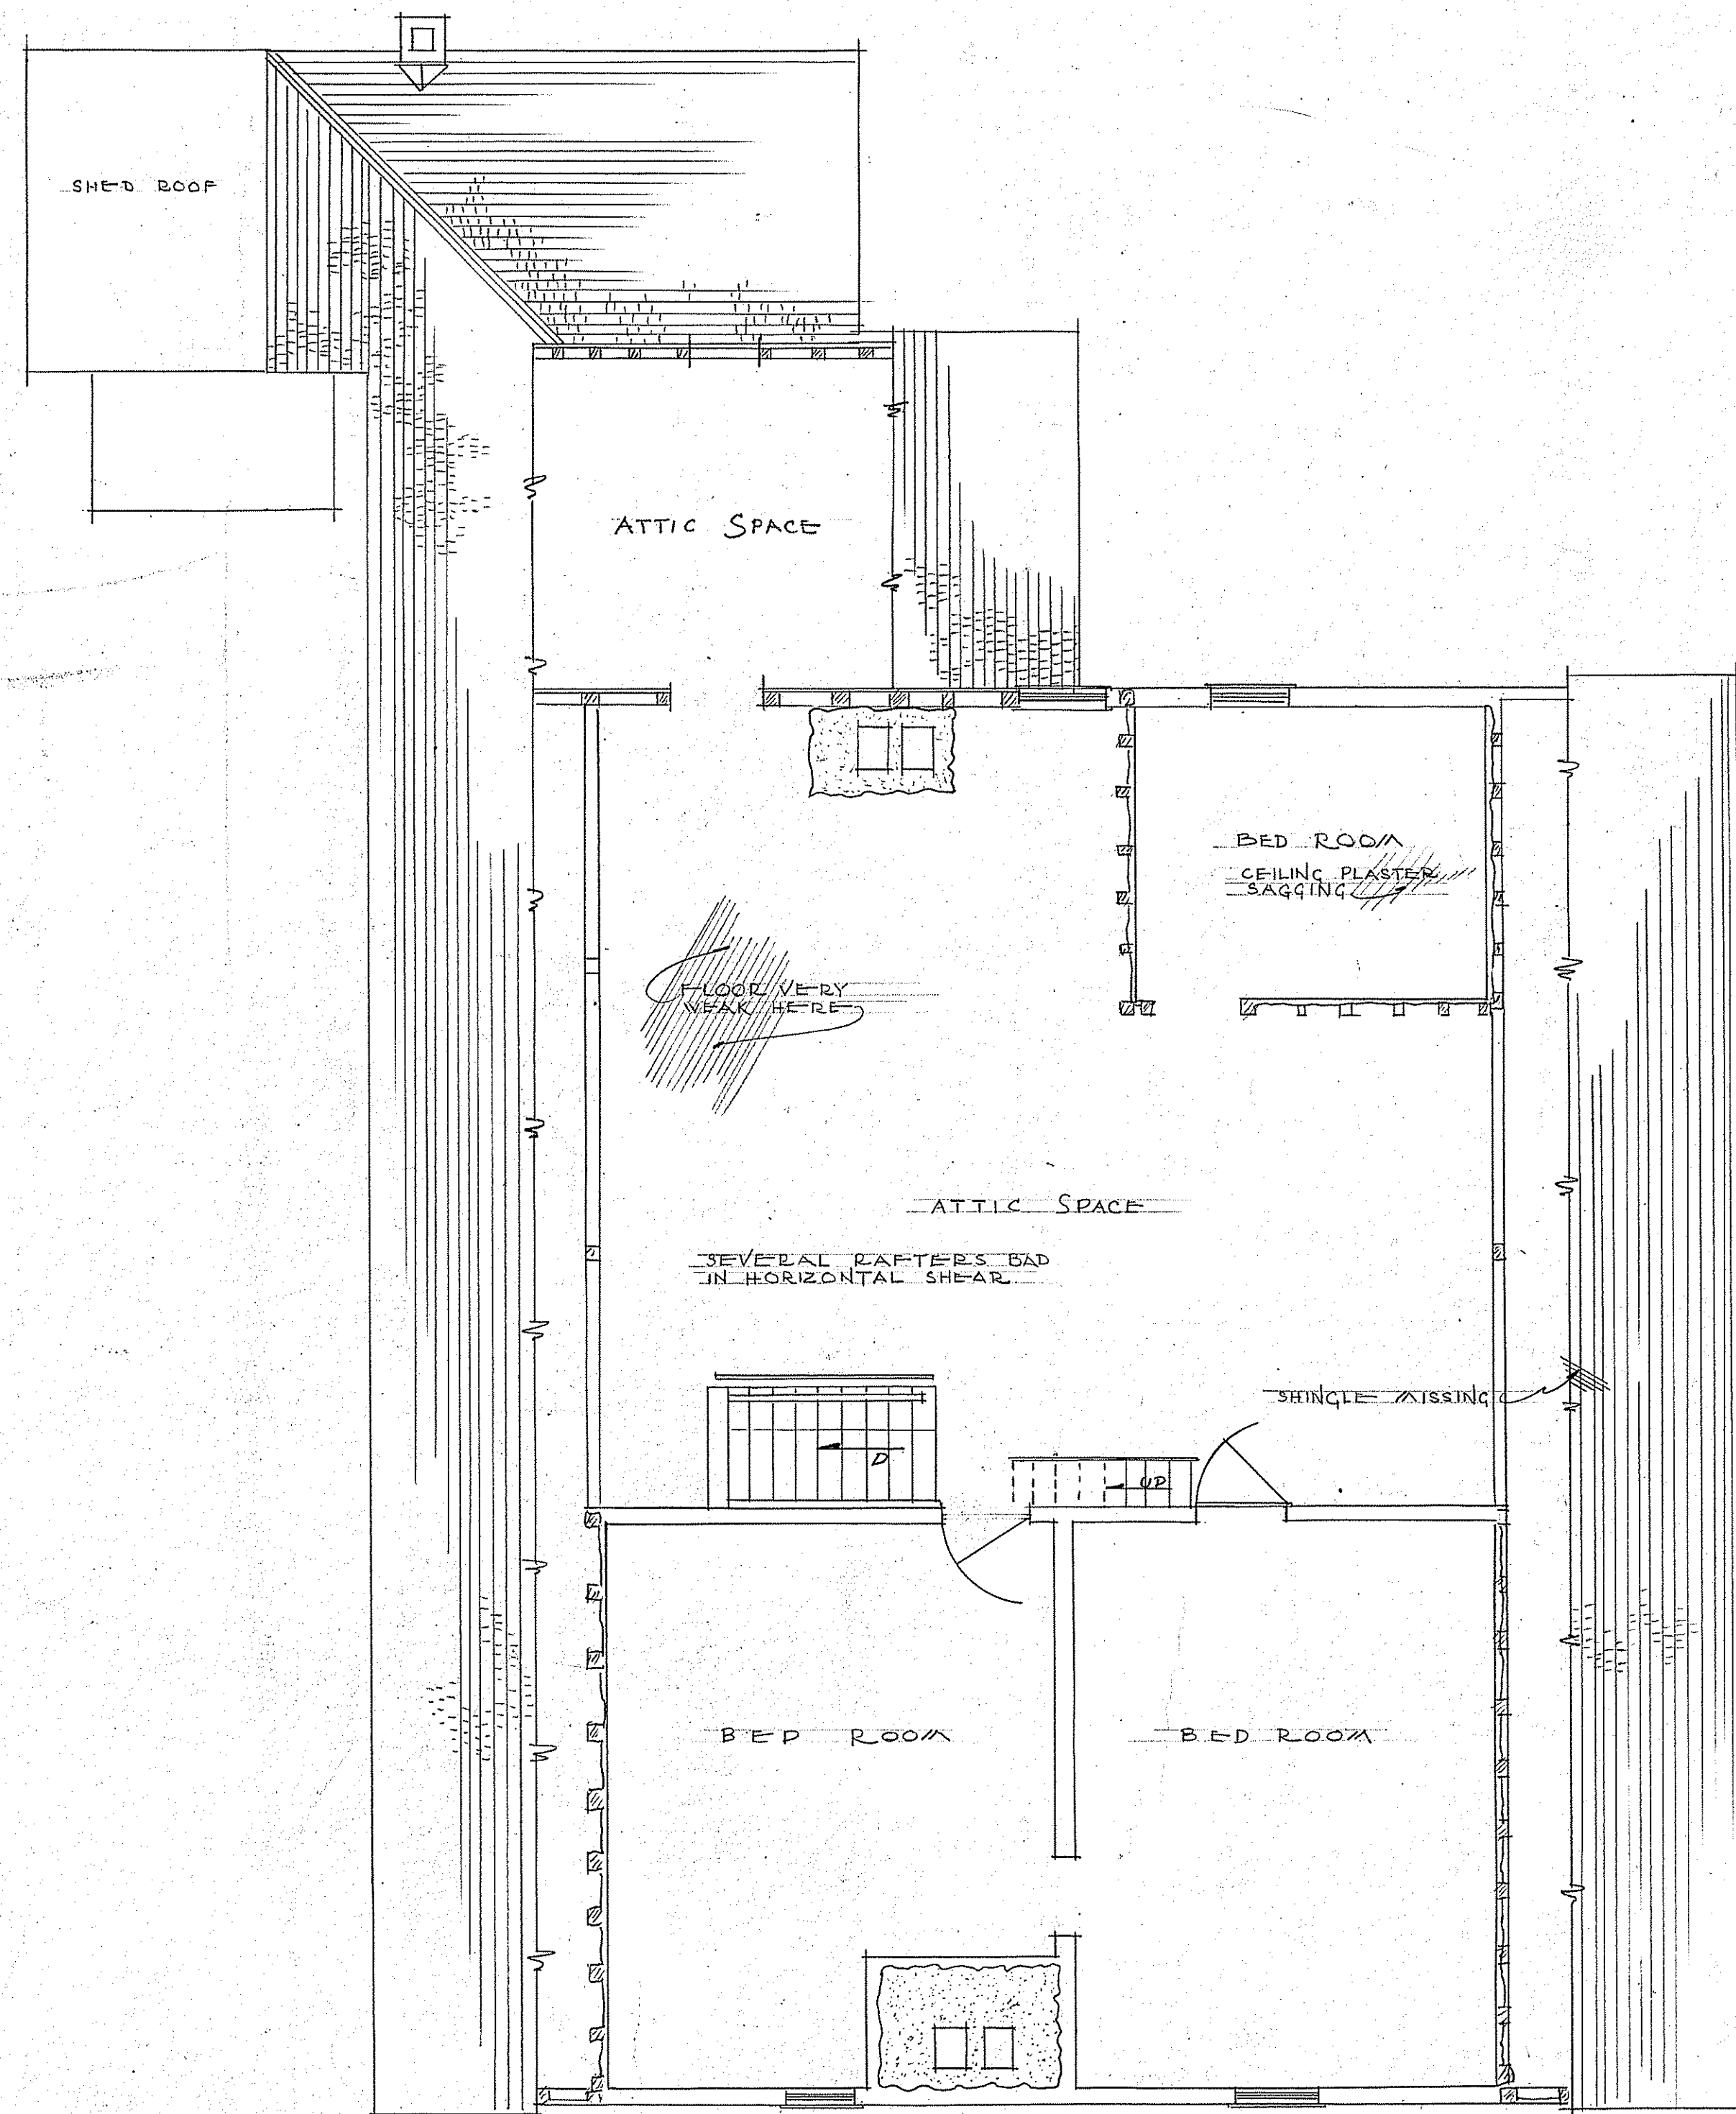

SECOND FLOOR PLAN

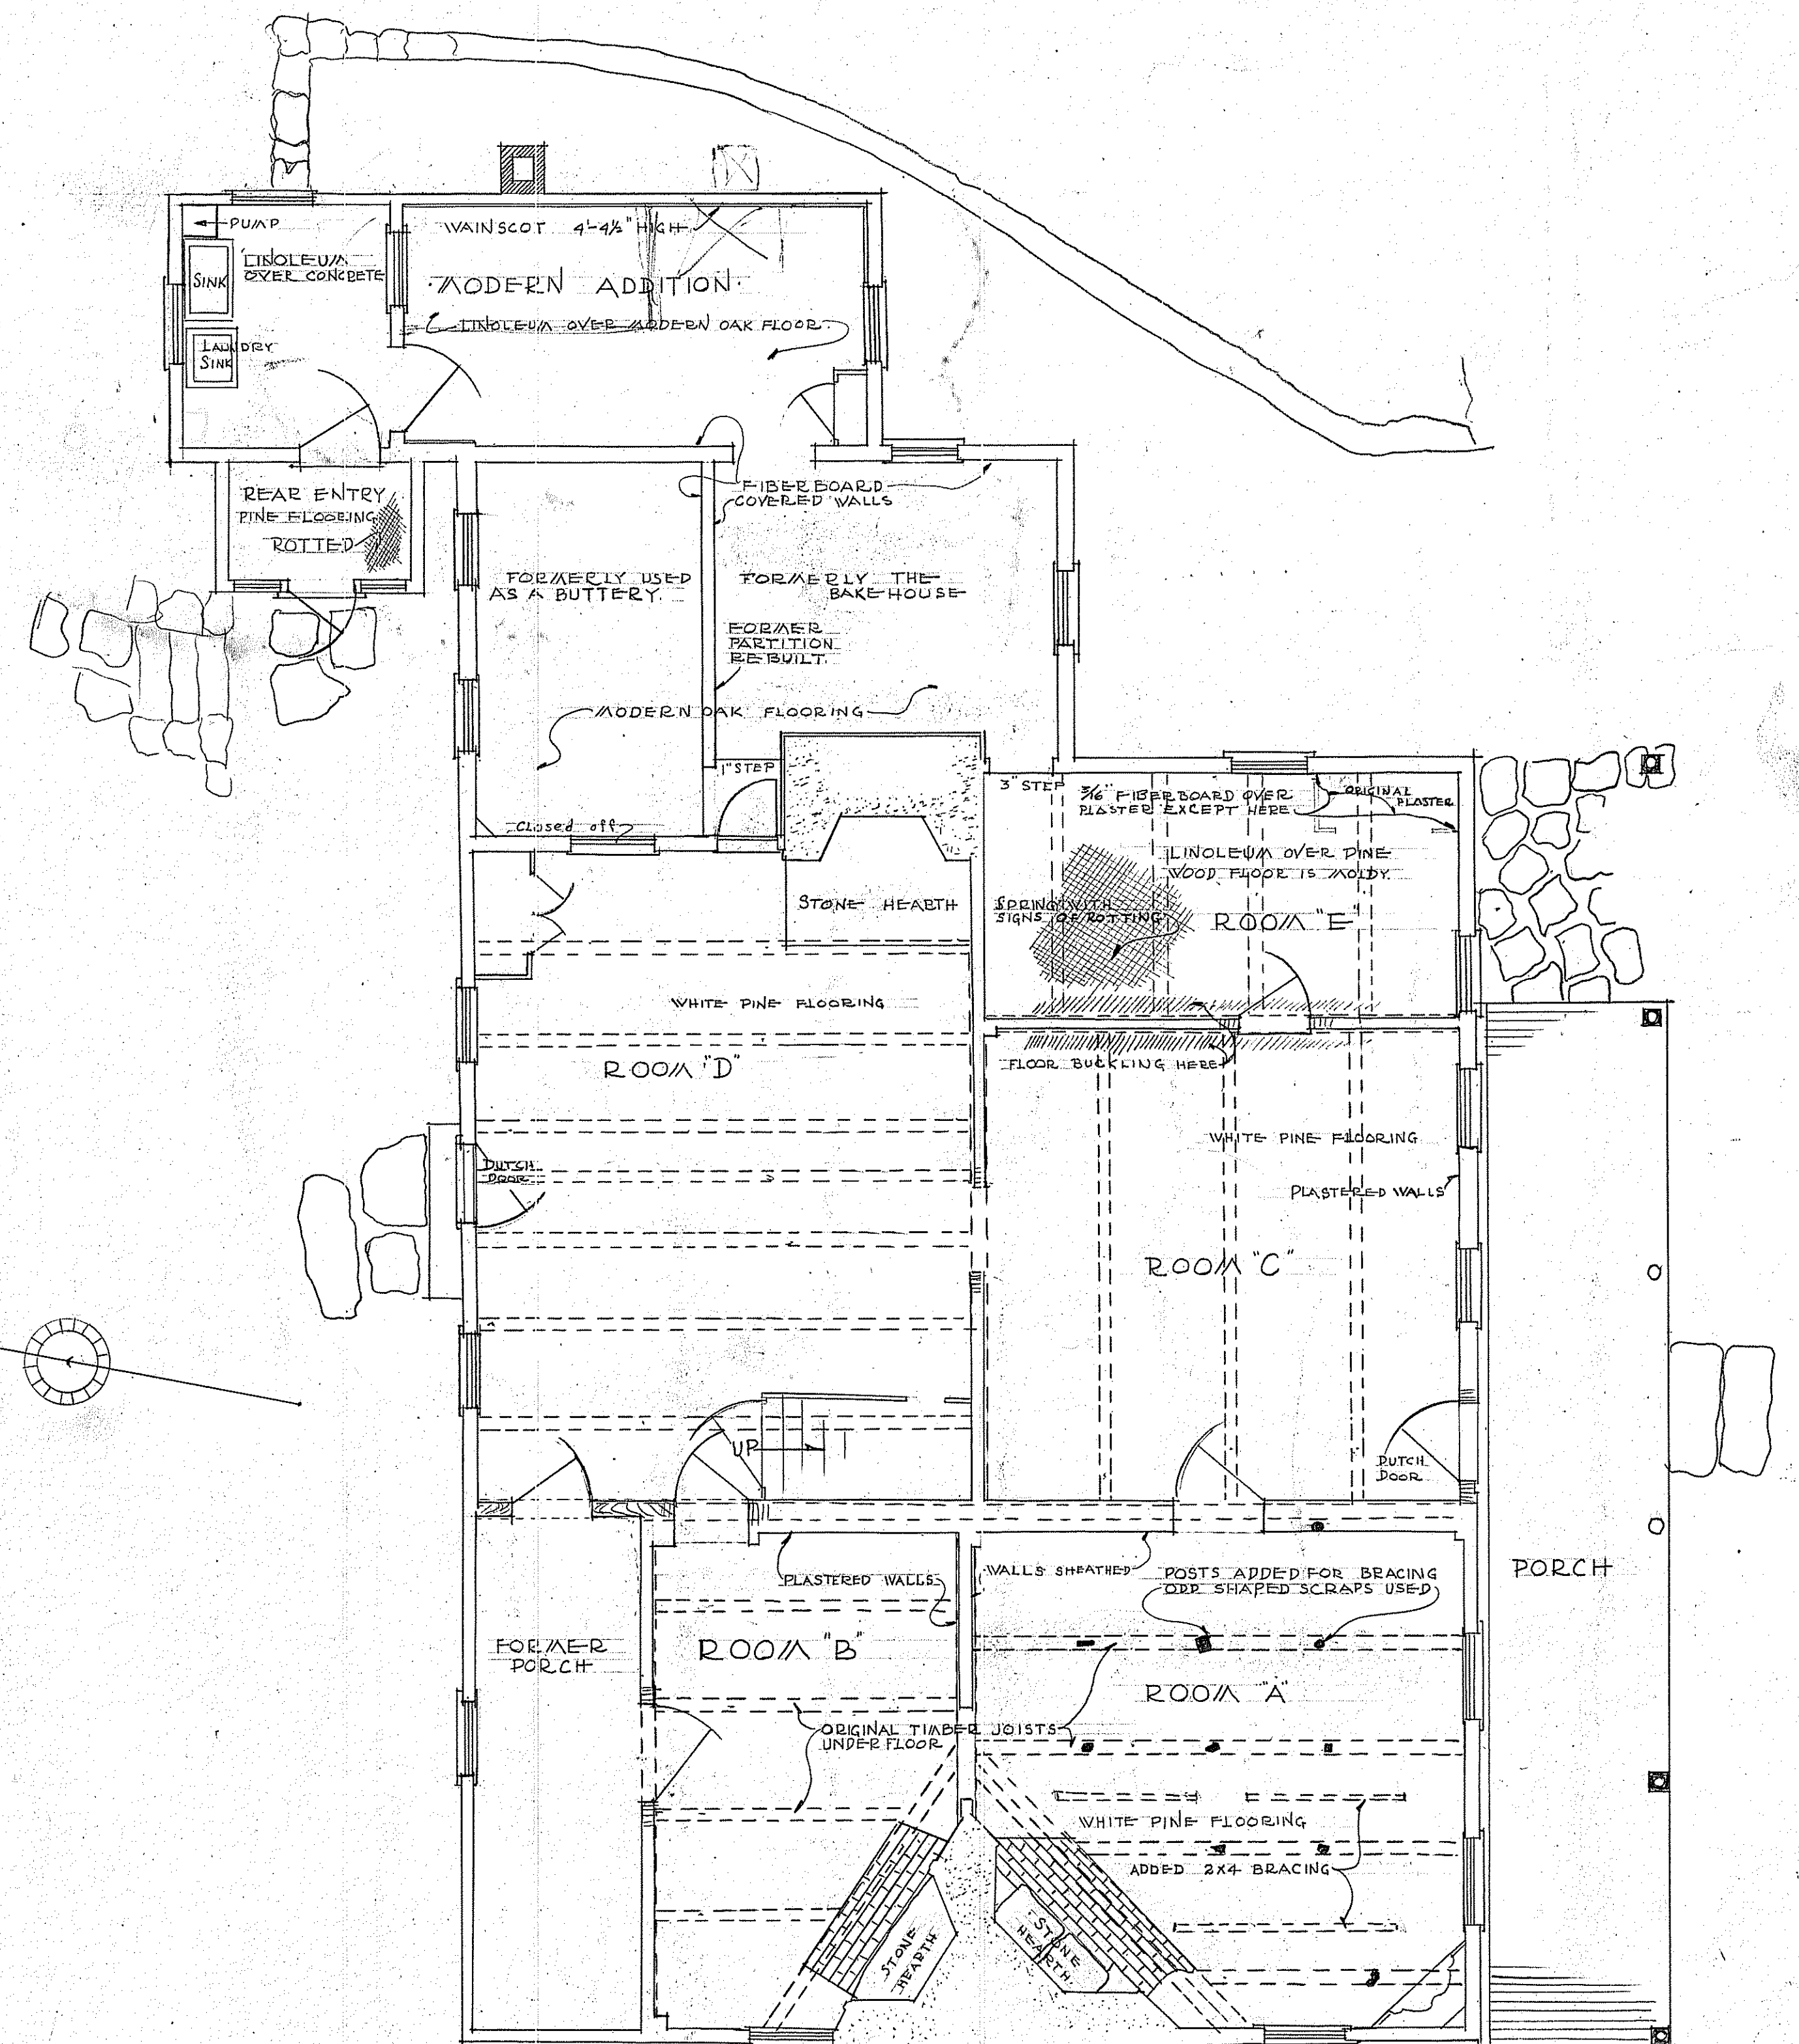


FIRST FLOOR PLAN

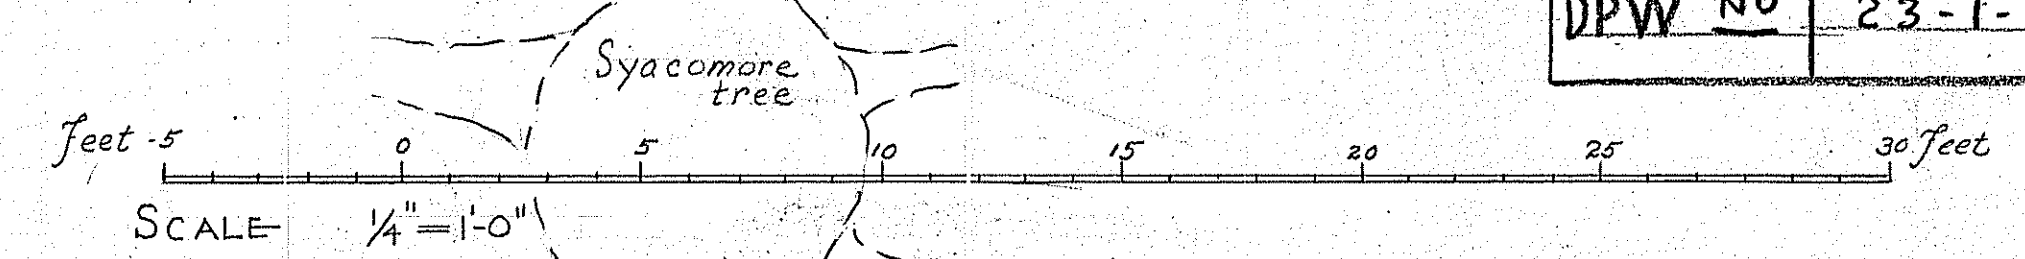

WASHINGTON'S HEADQUARTERS
FORMERLY THE MILLER HOUSE
VIRGINIA ROAD - WHITE PLAINS

PLAN BEFORE ALTERATIONS
SHOWING DIRECTION OF JOISTS

REMEASURED & DRAWN BY W.C. DANIELS
4 AUGUST, 1950

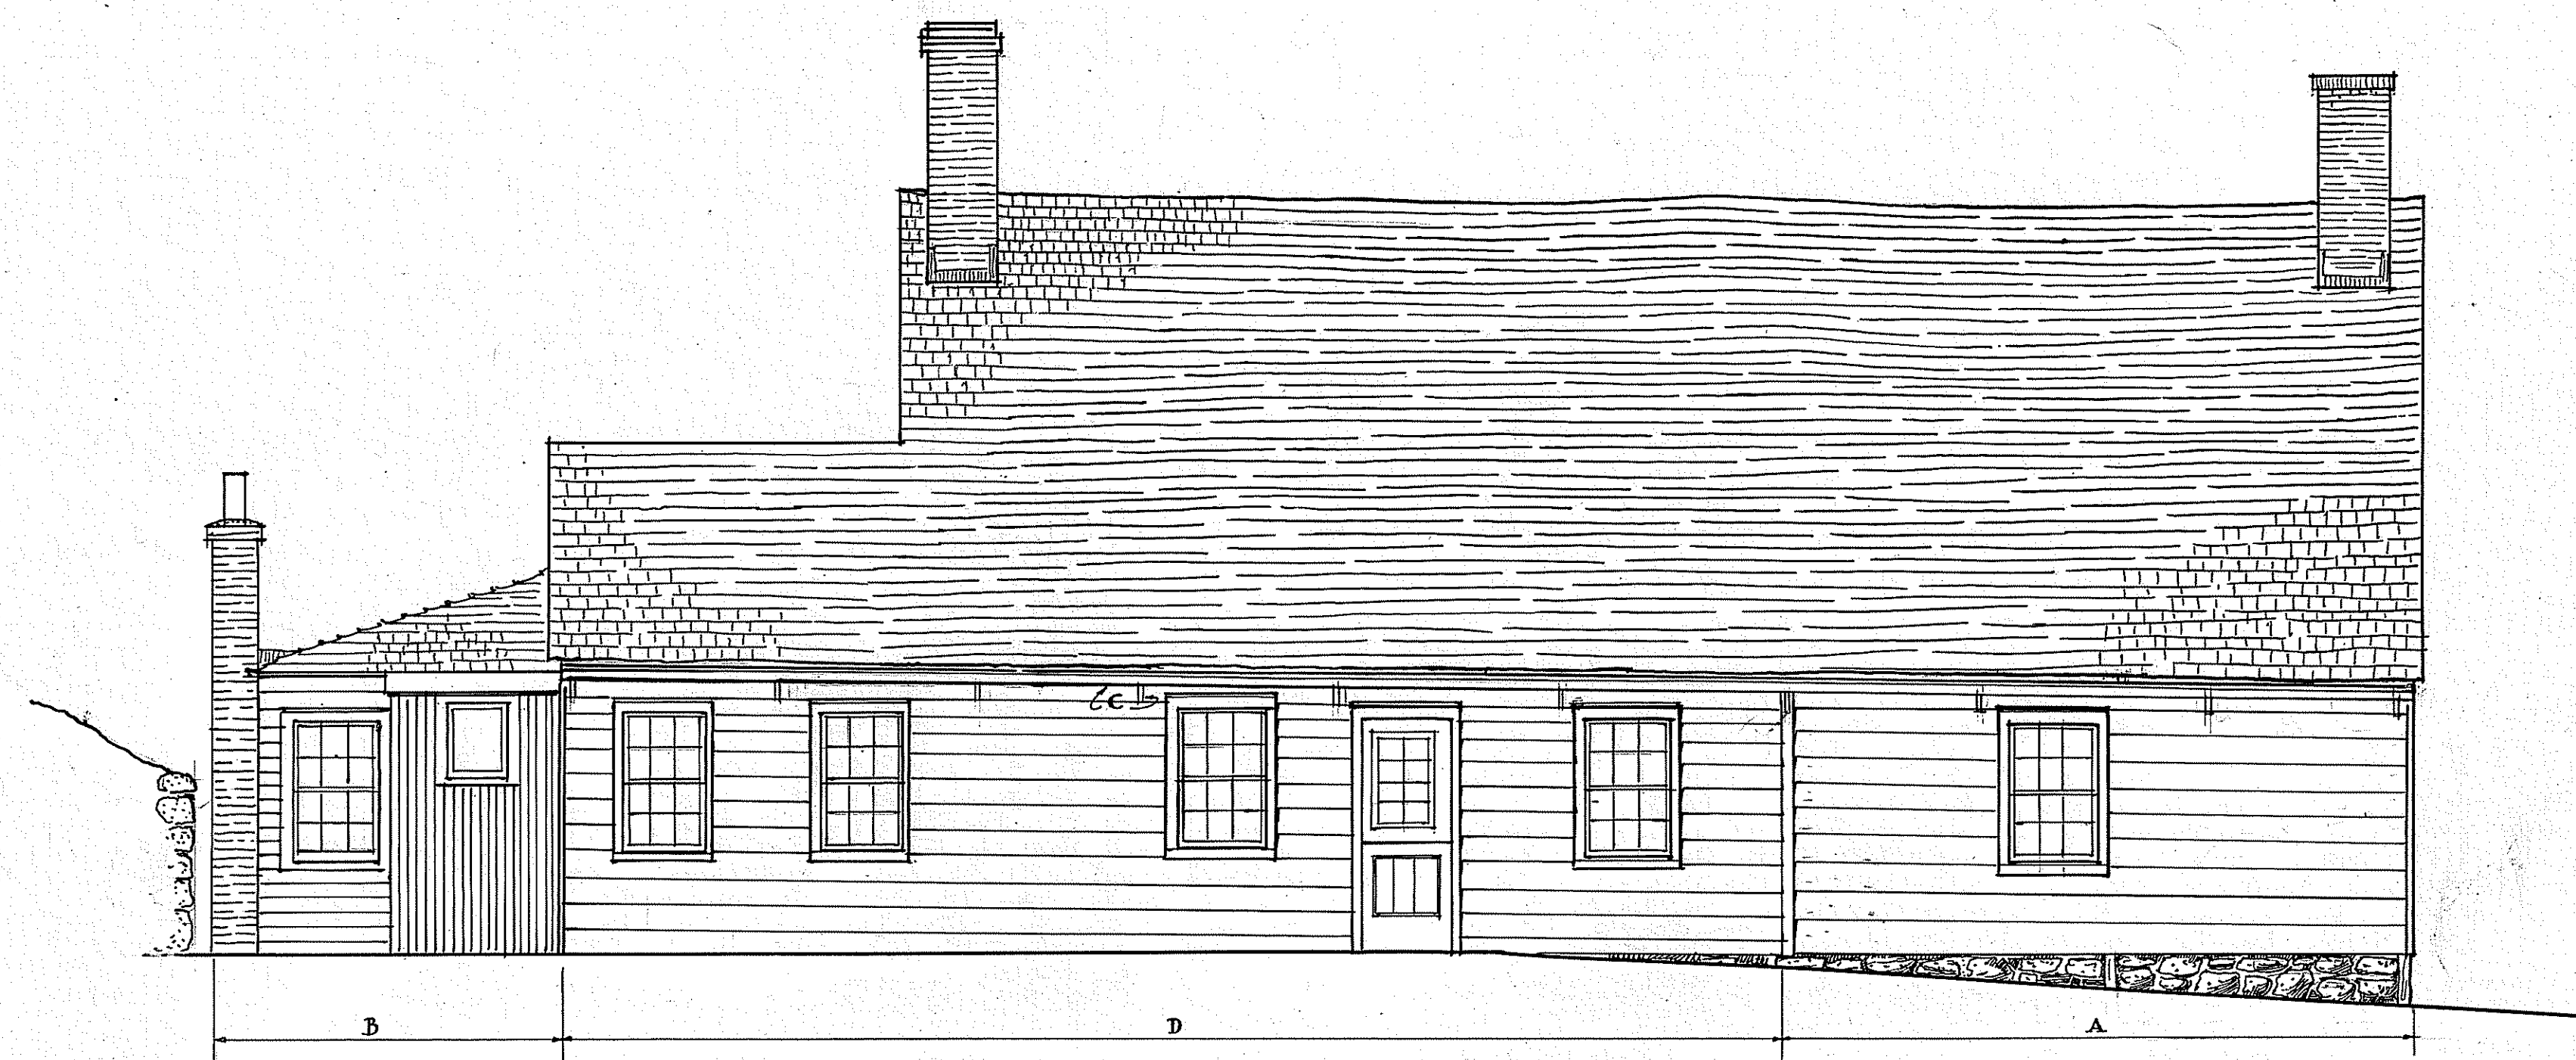


NORTH ELEVATION

A - former porch of West Addition, later enclosed.
 B - Modern Addition.
 C - gutter and brackets, probably modern.
 D - the Original Portion of the house.




EAST ELEVATION

A - Thin Clapboard
 B - Modern type Porch Strip frames
 C - Modern Addition

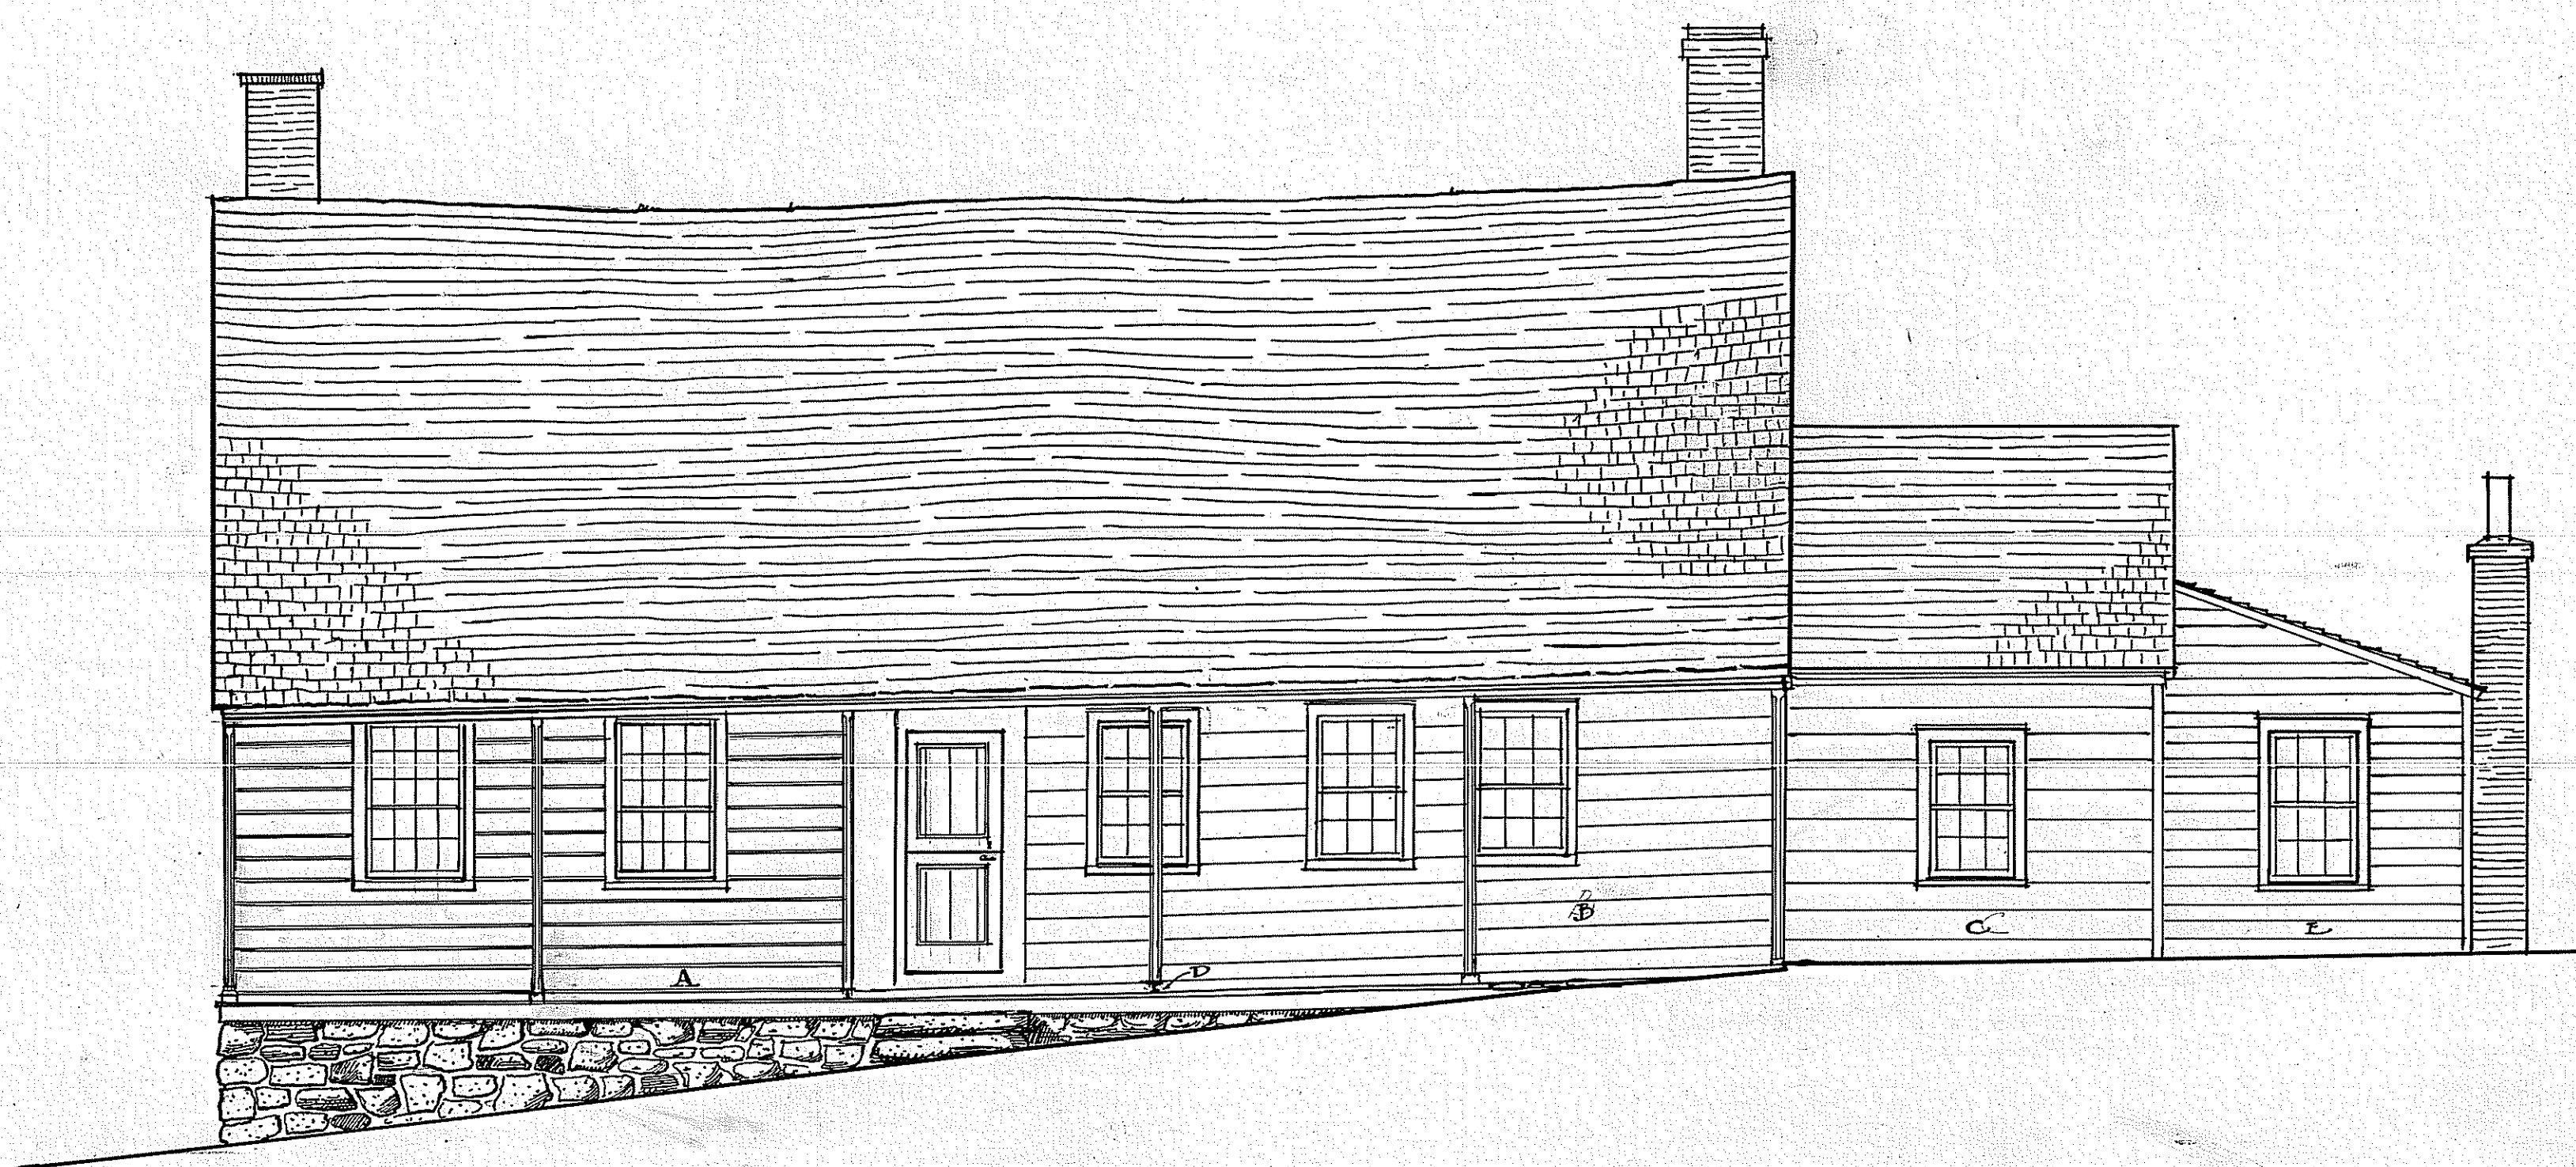

SOUTH ELEVATION

A - Clapboards with beaded edges, occurs on
 Patch of West Addition only.
 B - Thick Square edged Clapboards Original Portion.
 C - Thin Clapboards
 D - Iron Post supports
 E - Modern Addition

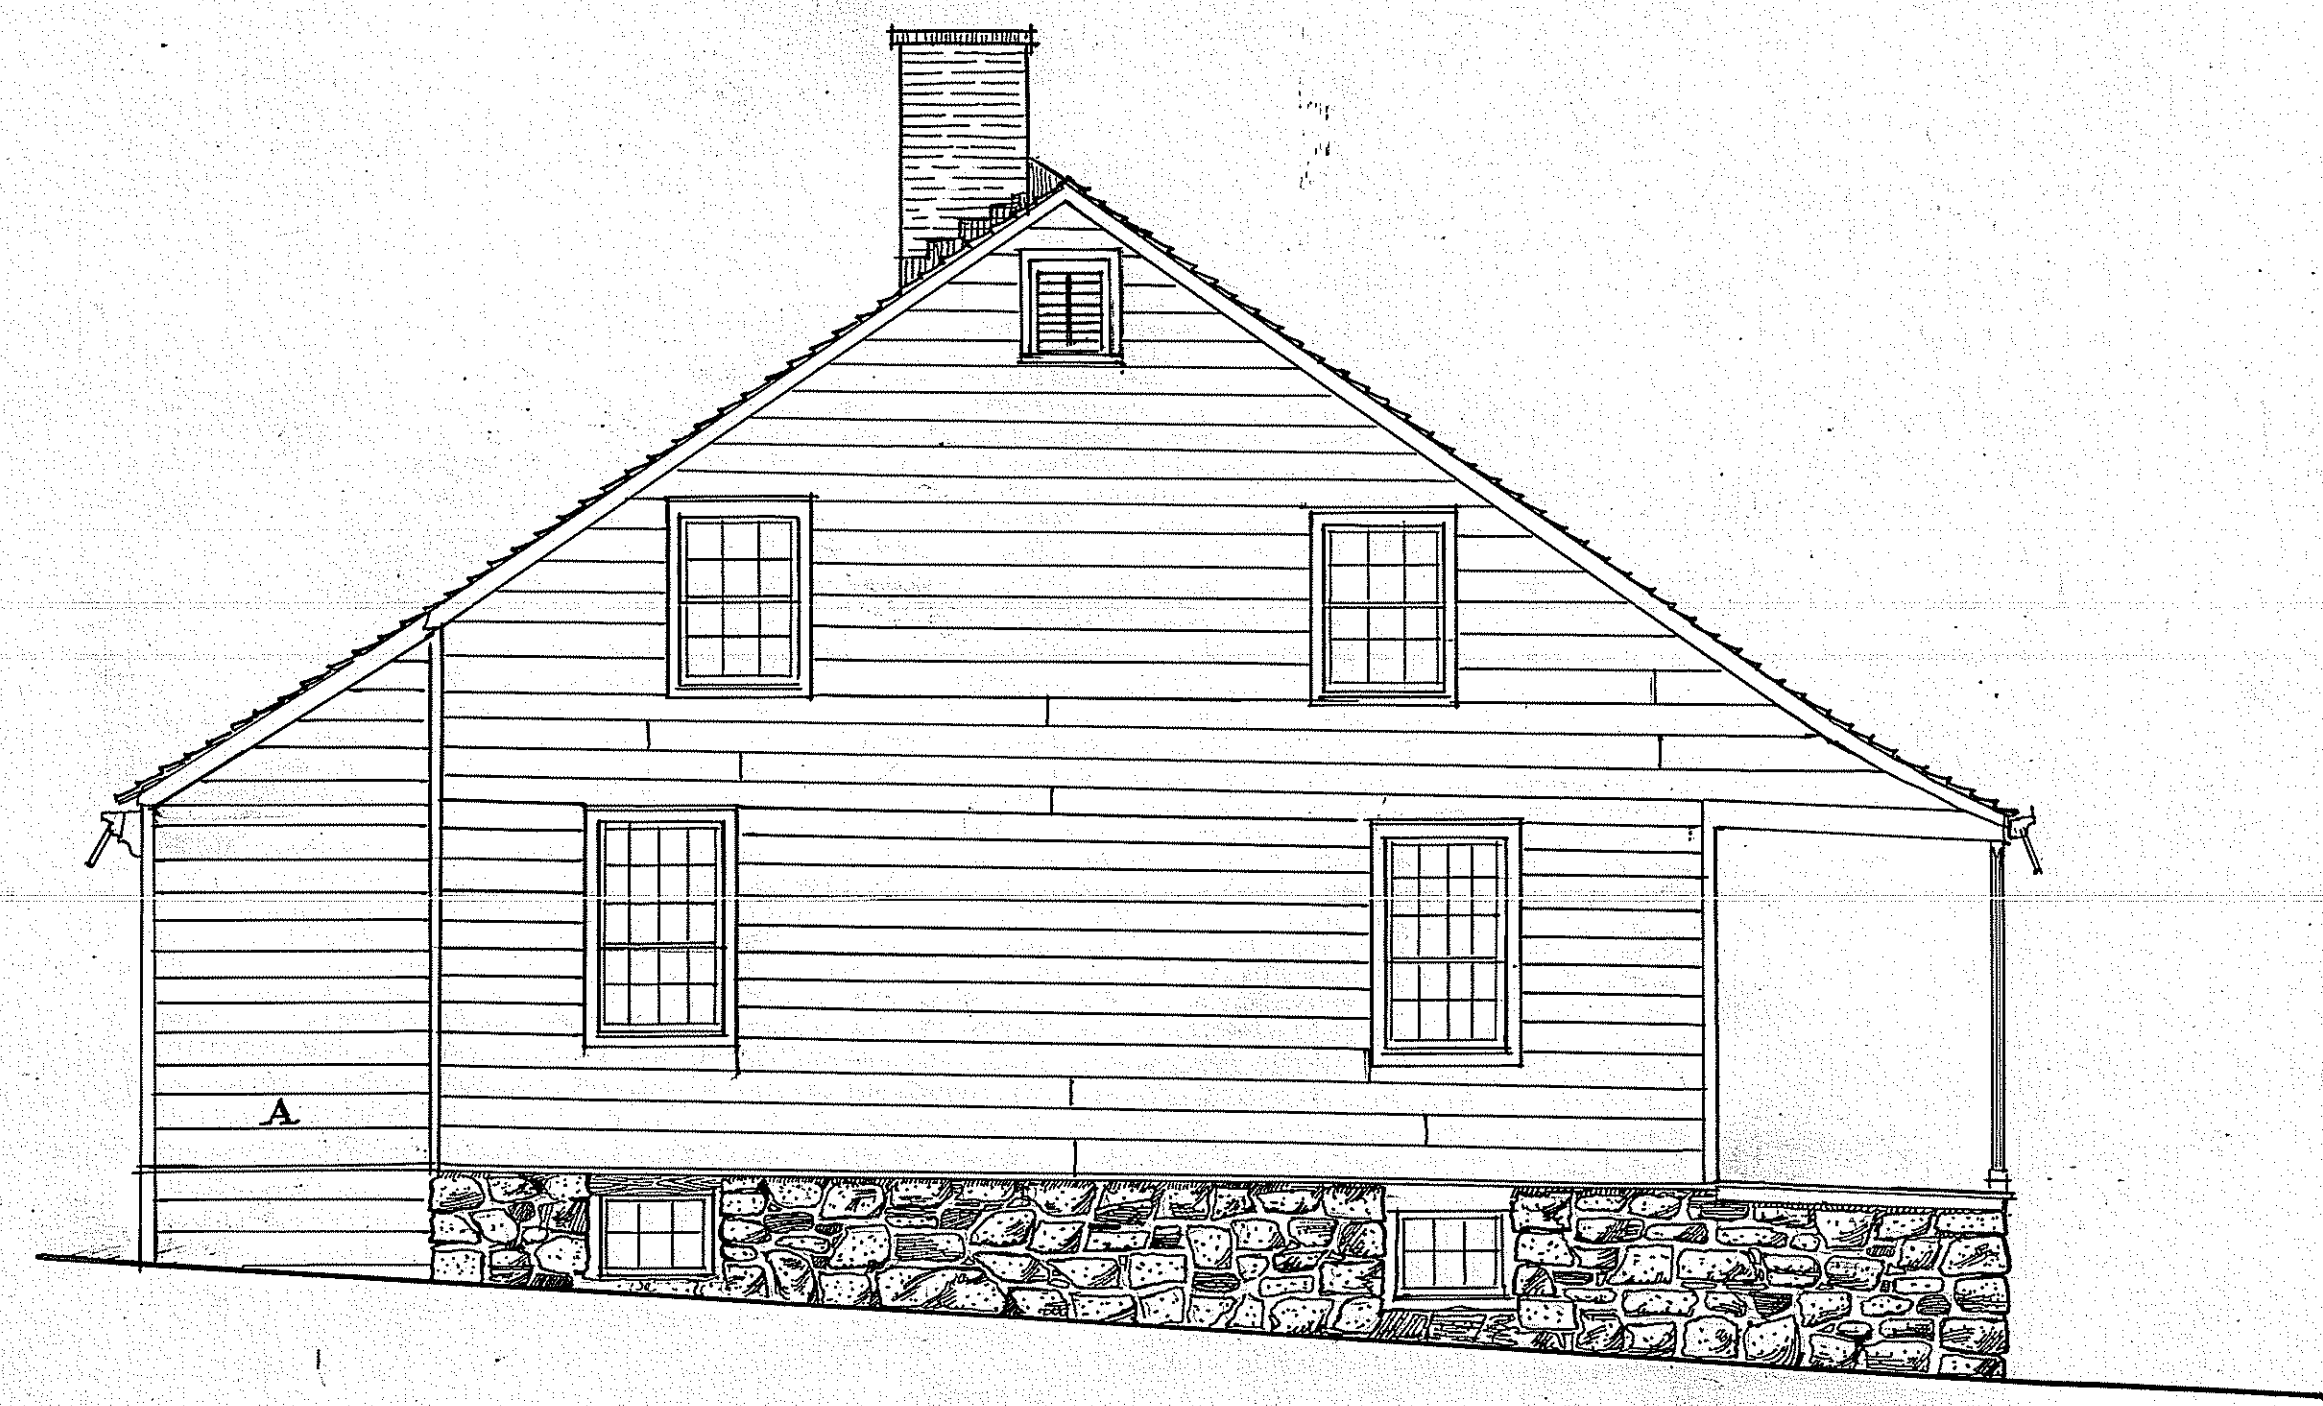

WEST ELEVATION

A - formerly a Porch - later Enclosed

WASHINGTON'S HEADQUARTERS
 Known as the Miller House
 NORTH WHITE PLAINS WESTCHESTER COUNTY NEW YORK

DATE MARCH 1932

MEASURED BY W.W.L. & J.A.

DRAWN BY J.A. & P.W.

WALTER WELTON


JAMES ALDERO

PAUL L. WOOD

DPW NO 23-1-A-9-0


SCALE 0 2 4 6 8 10 12 14 16

46A001-2

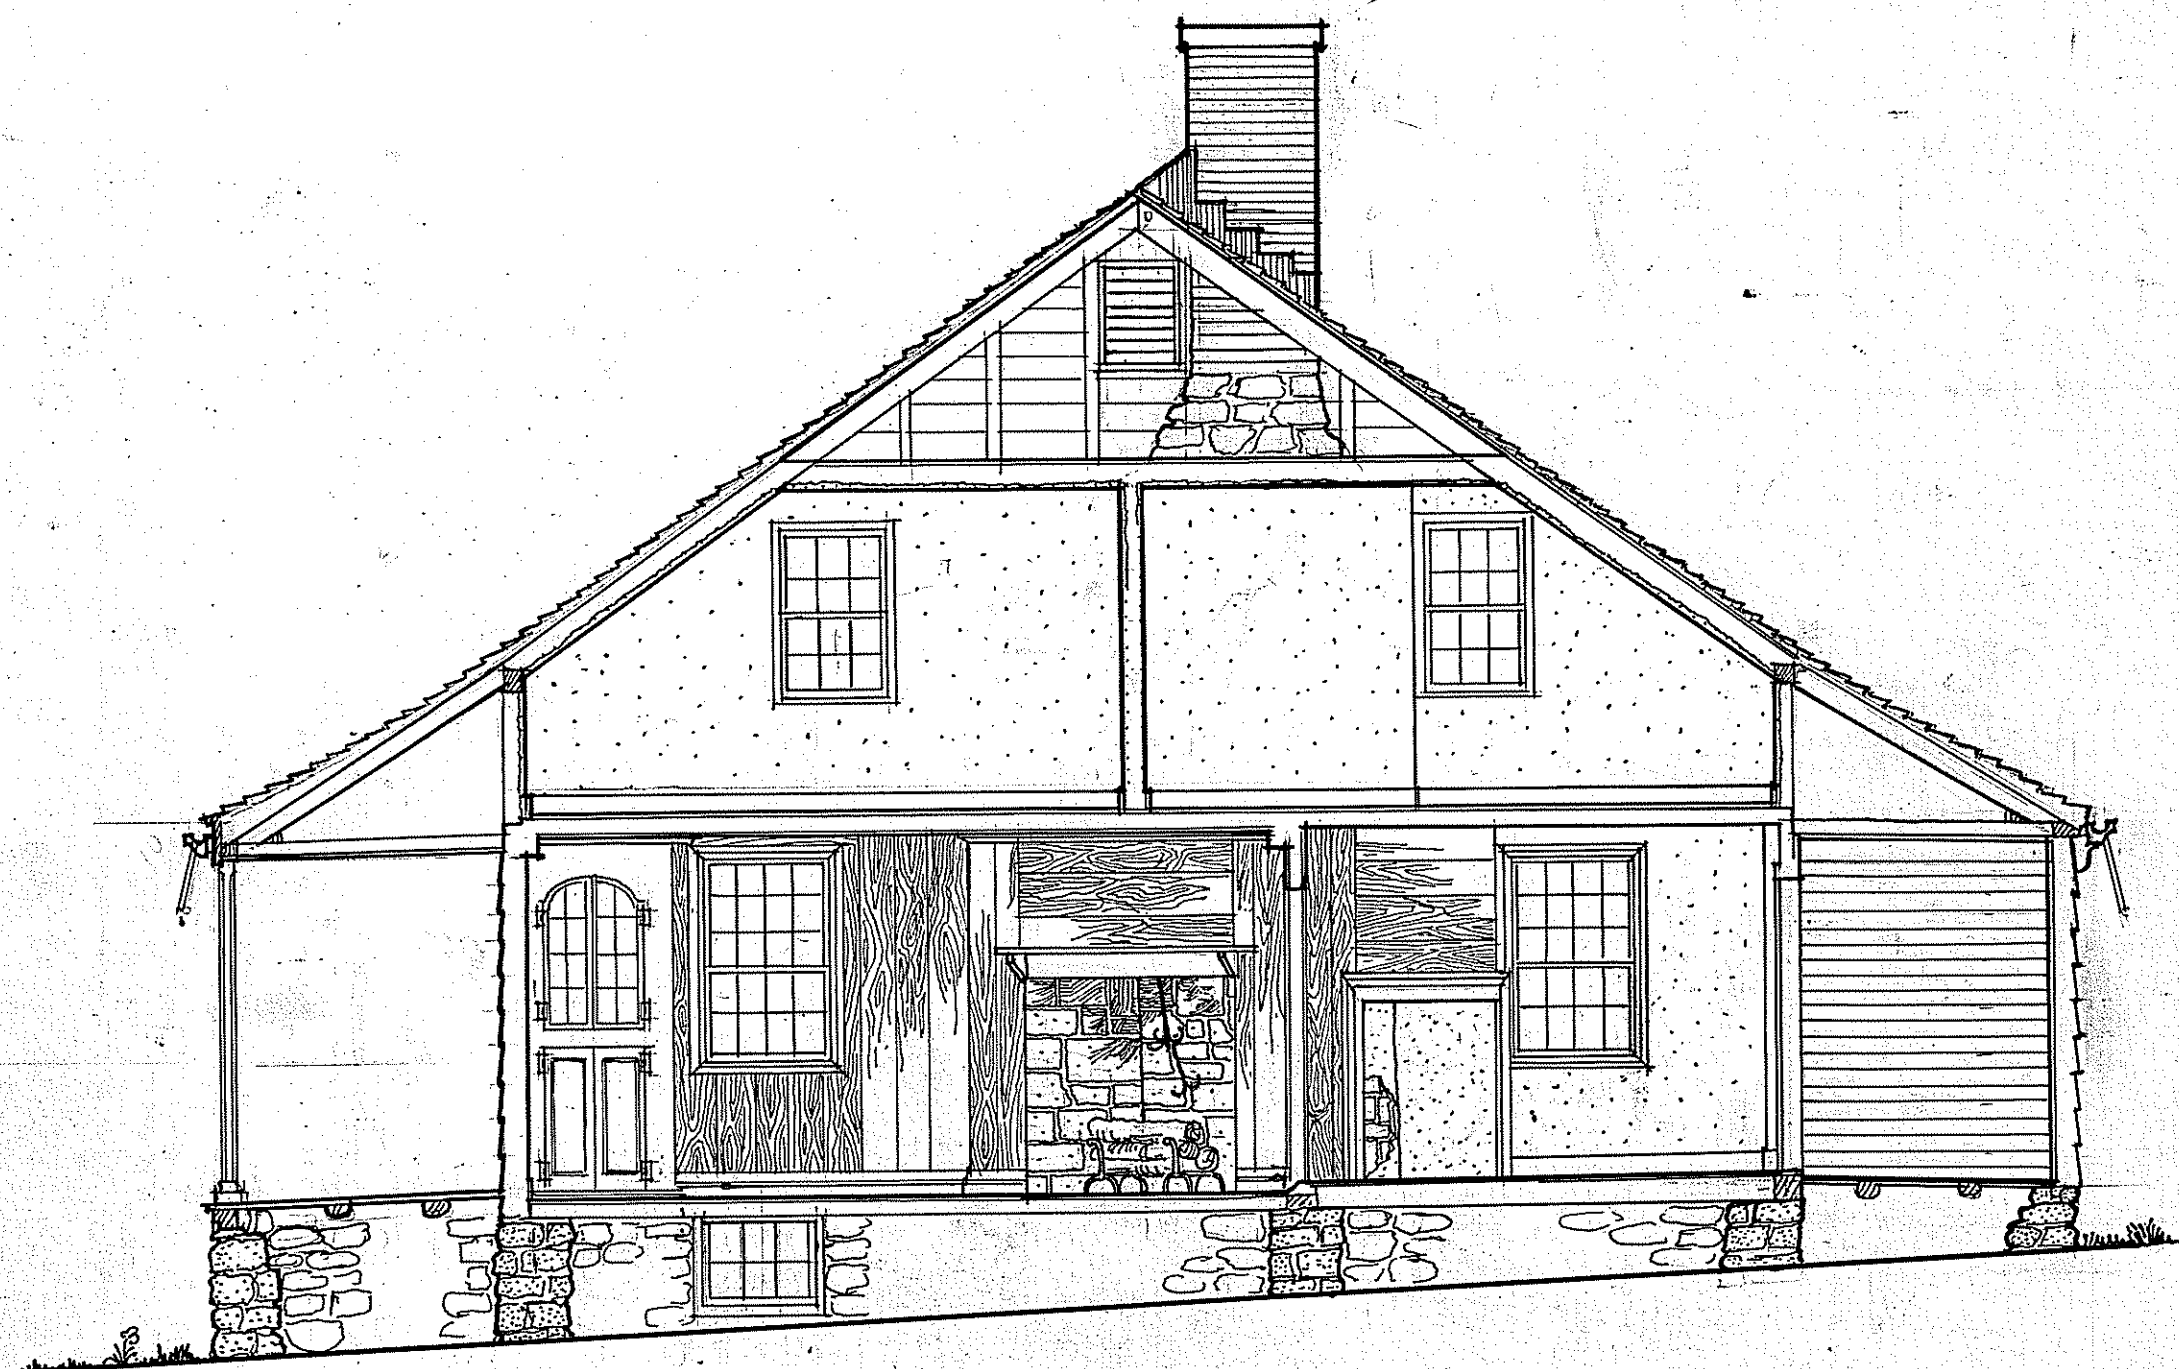


TRANSVERSE SECTION LOOKING WEST

Showing the rooms built about 1770; those on the first floor said to have been occupied by General Washington. The south (left hand) room has hand planed hemlock or pine, board walls and ceiling in natural colour. Many of the wall boards have the log taper in width. The flooring of all rooms is the original wide white pine boards, with slip tongues. Door & window trim, mantel shelves, & corner cupboard are painted slate grey, matching the first color, faded out them. The brick hearth in the Center Room is original, that in the south room was restored from the old Duke Oley in "The Camp" at Seagram. The 6' x 100" St. Manhattan. The doors of the Corner Cupboard have been restored. The narrow room at the Right was at one time an open porch, later sheathed inside with matched & headed boards, with siding outside.

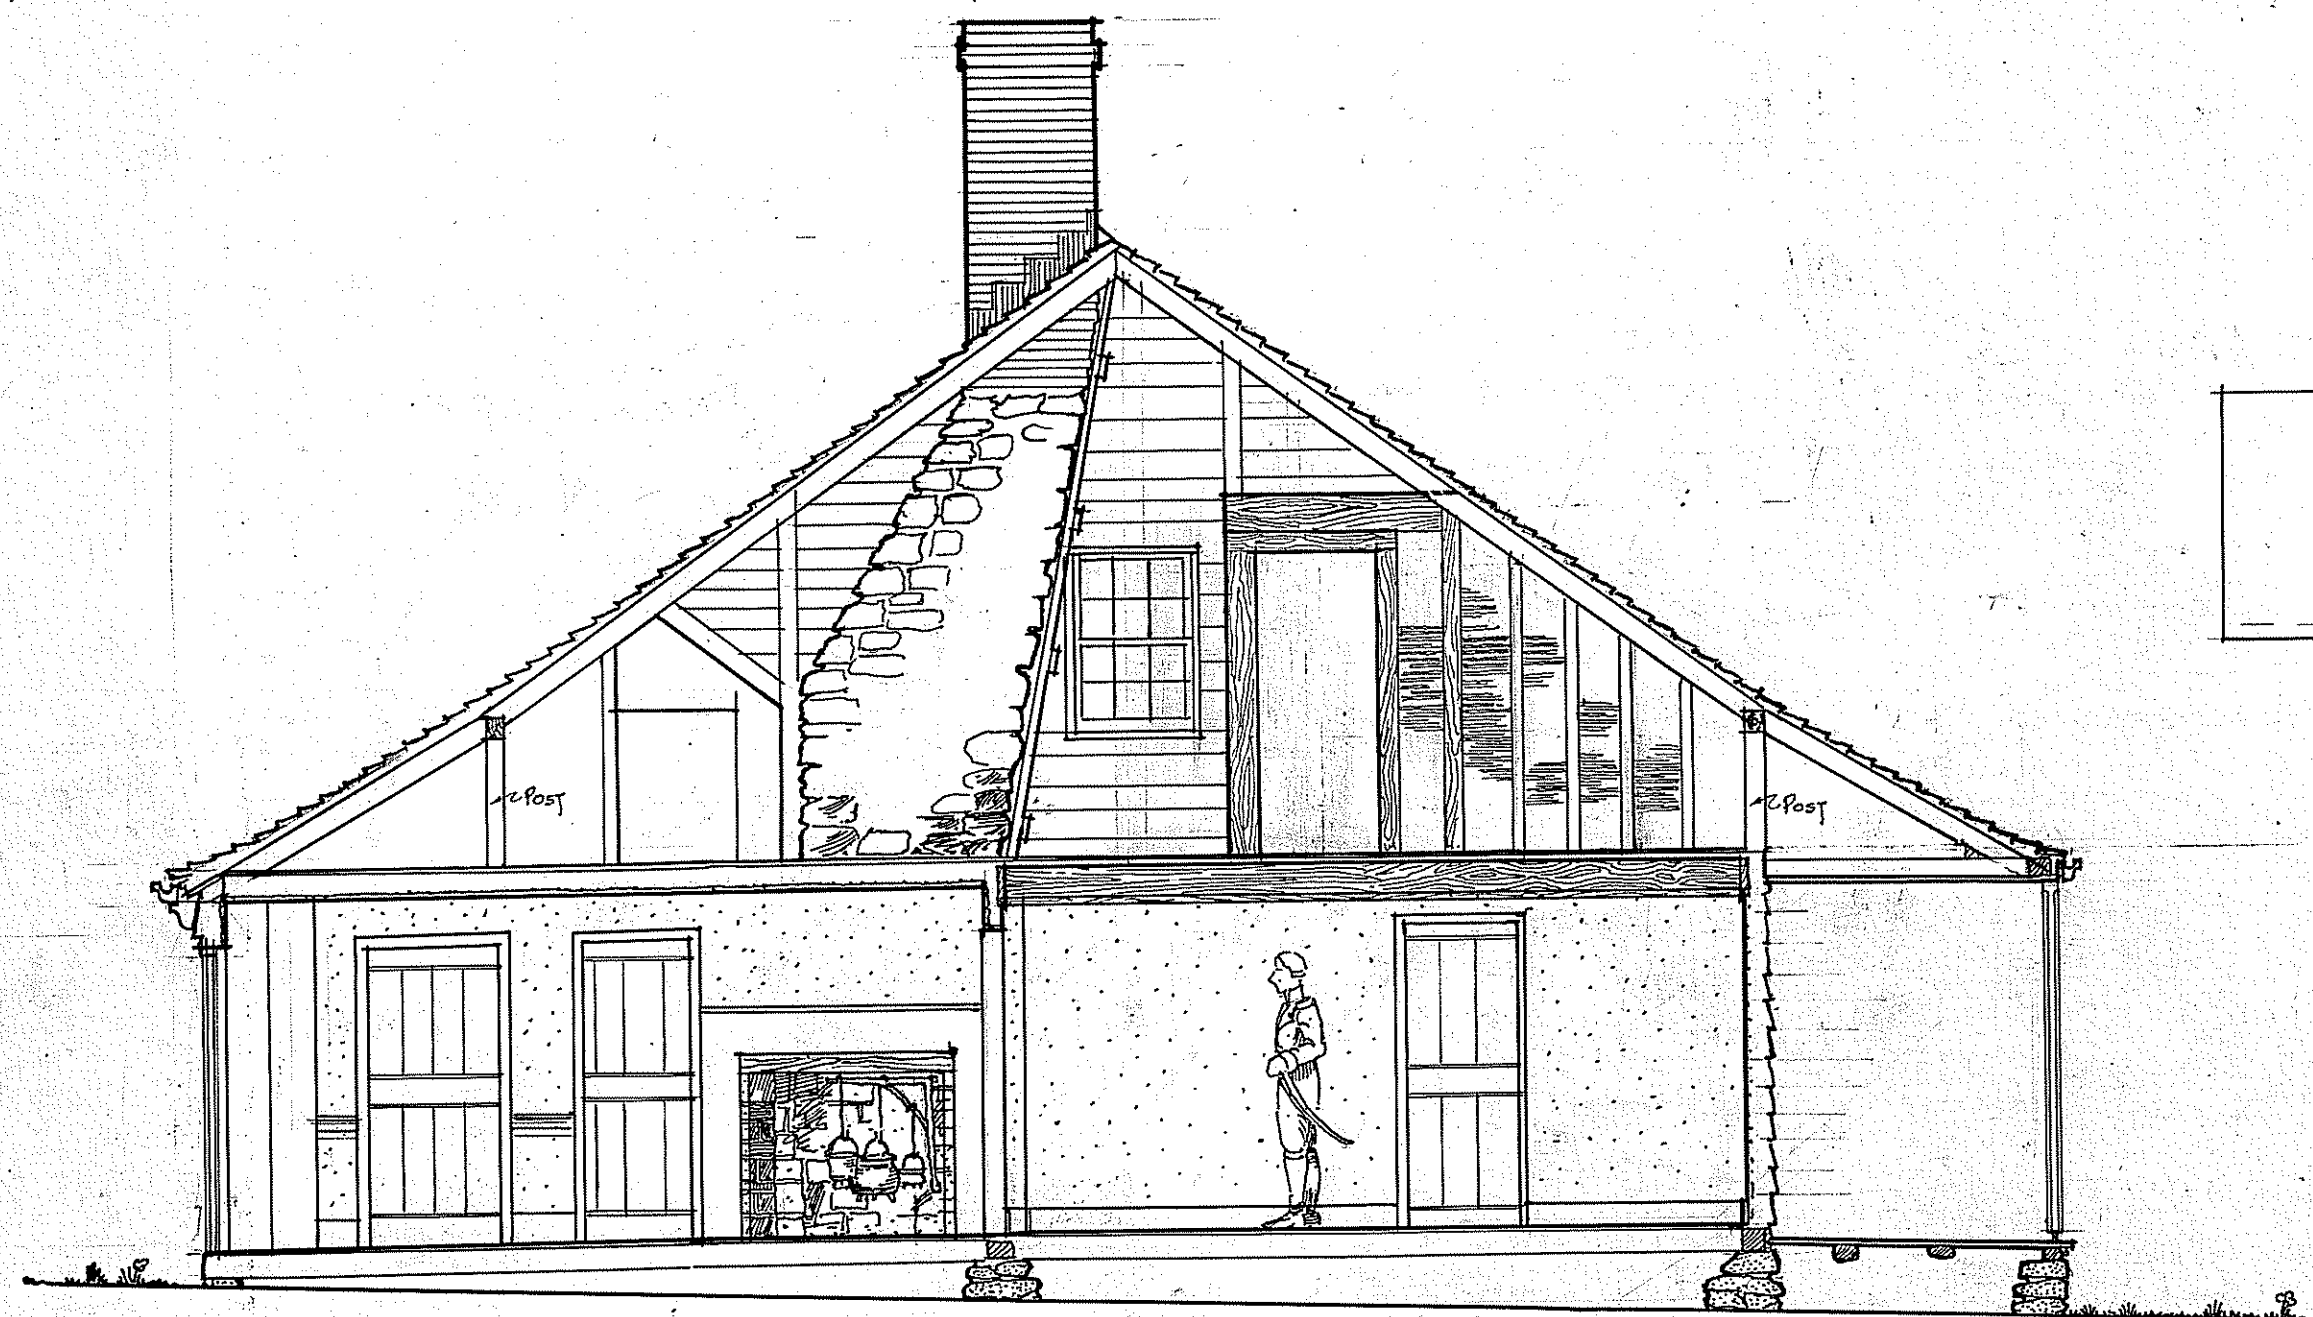


TRANSVERSE SECTION LOOKING EAST

The ceiling of the south (right hand) Room is of especial interest. Originally of hand smoothed & headed beams, with plan ceiling, probably of white wood, it was later furred & plastered. When room was restored, the plaster was removed. No evidence remains of any provision for heating this room, tho a woman who resided here some 45 years ago relates that there was then a small opening for a stove. The original purpose of the room is not clear. The room at the left may have been the general purpose kitchen, living and dining room prior to the erection of the west addition. It is said there was a Dutch oven on the back of the fireplace, opening into the space to the east. The chimney offset in the Attic is extreme, and is supported by heavy wood centering. The bedroom in the southeast corner of the Attic is enclosed by a partition of feathered & tenoned studs, with back of lath & plaster exposed in the Attic space. The roof over this original part of the house is framed without collar beams, the rafters pinned at ridge, thrusting against purlins fastened to corner posts & supported by 2 intermediate posts. The window in this end of the Attic has a parting strip frame, indicating a later date.

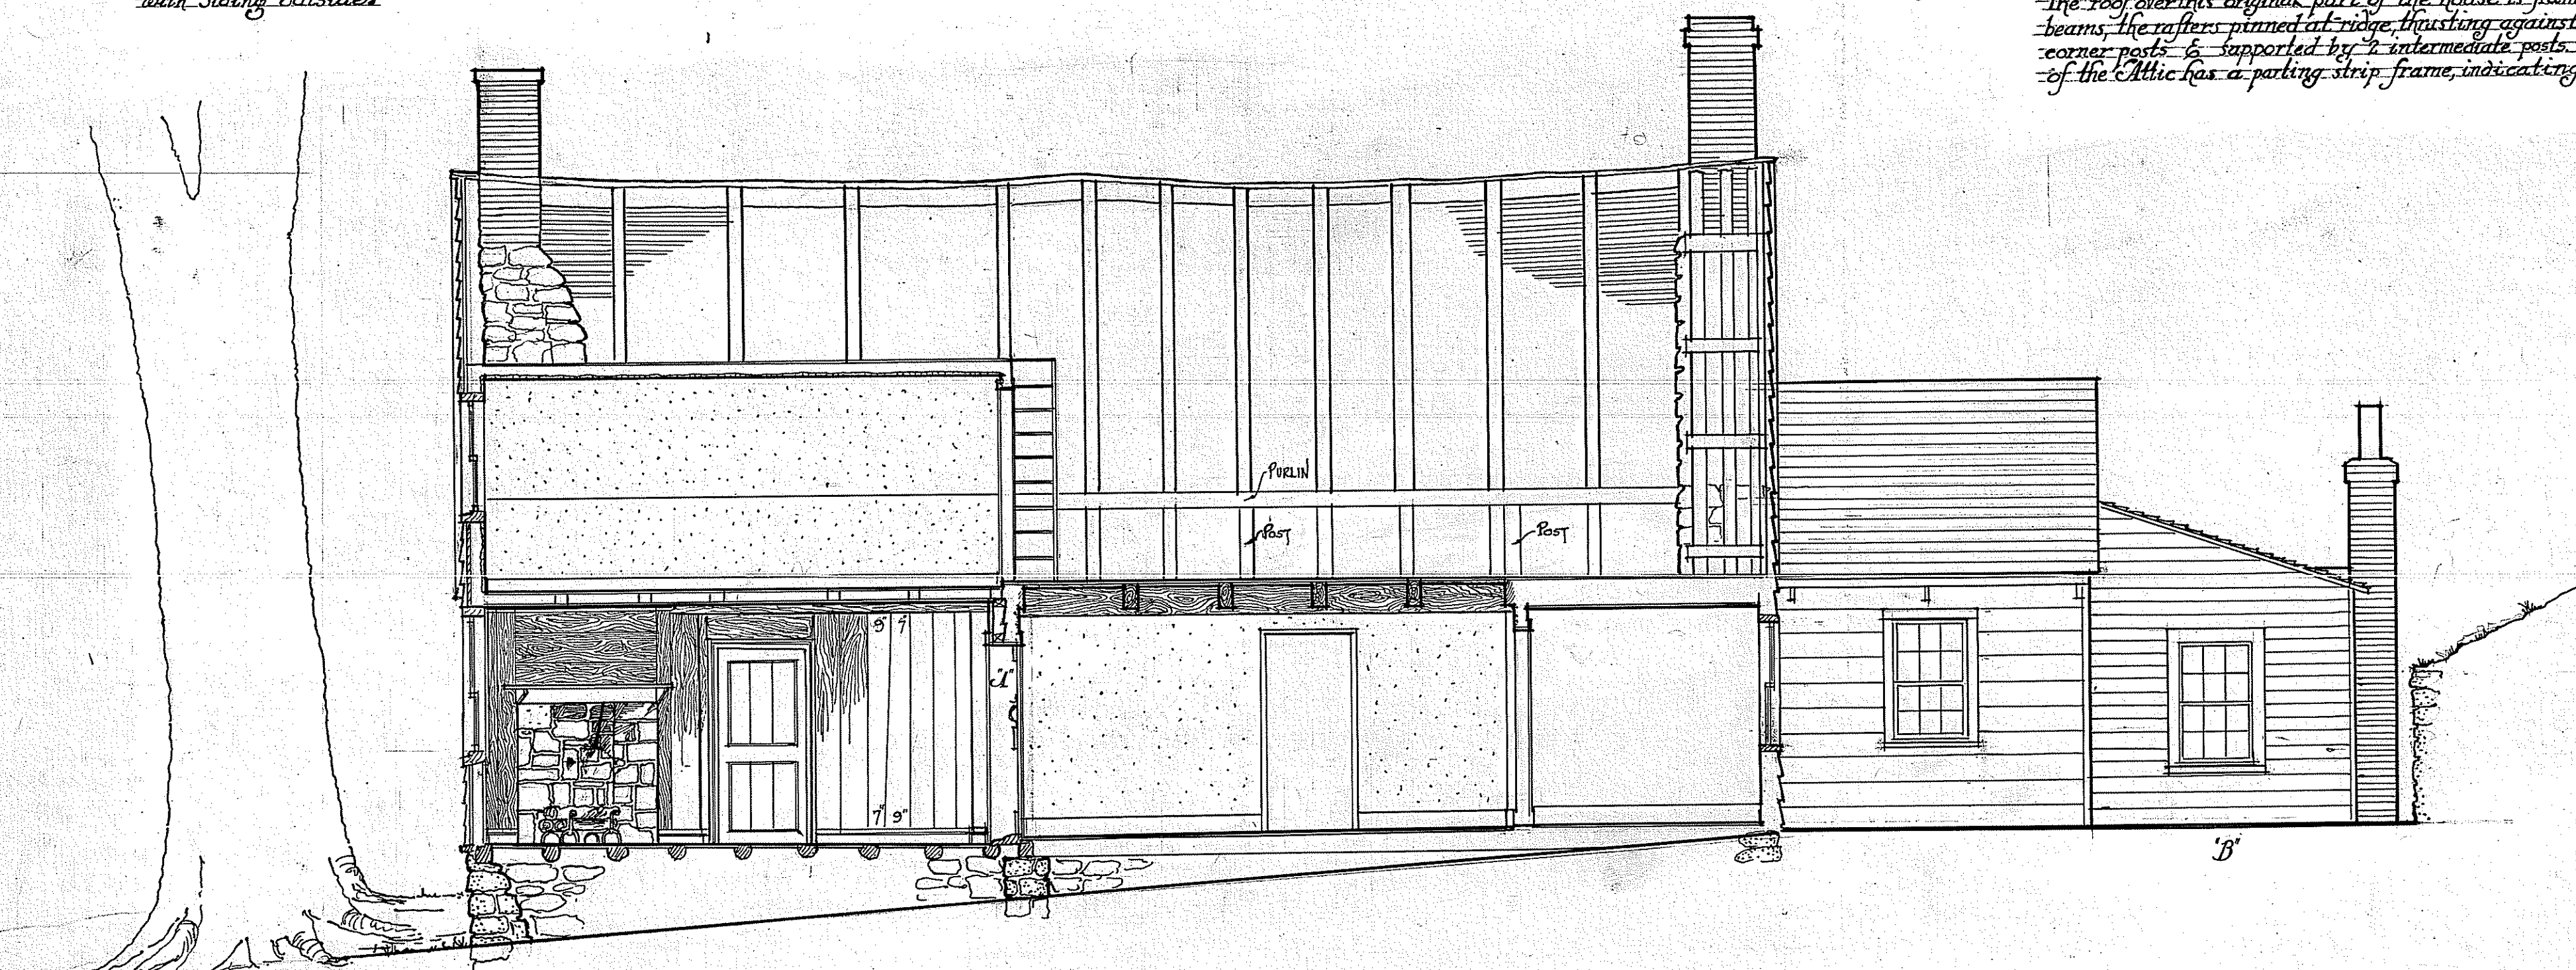

LONGITUDINAL SECTION LOOKING NORTH

The thick wall at A is made up of the end wall of the original building, covered with hand split oak shingles, 1' x 30" in size, of exposure, with clipped corners, and a rough framing holding the dead walls of the newer room. The room to the right, lined with modern white board, is a small bed room, which, with the rest of the house to the right, is currently occupied. The portion at B is a modern addition used as a kitchen.

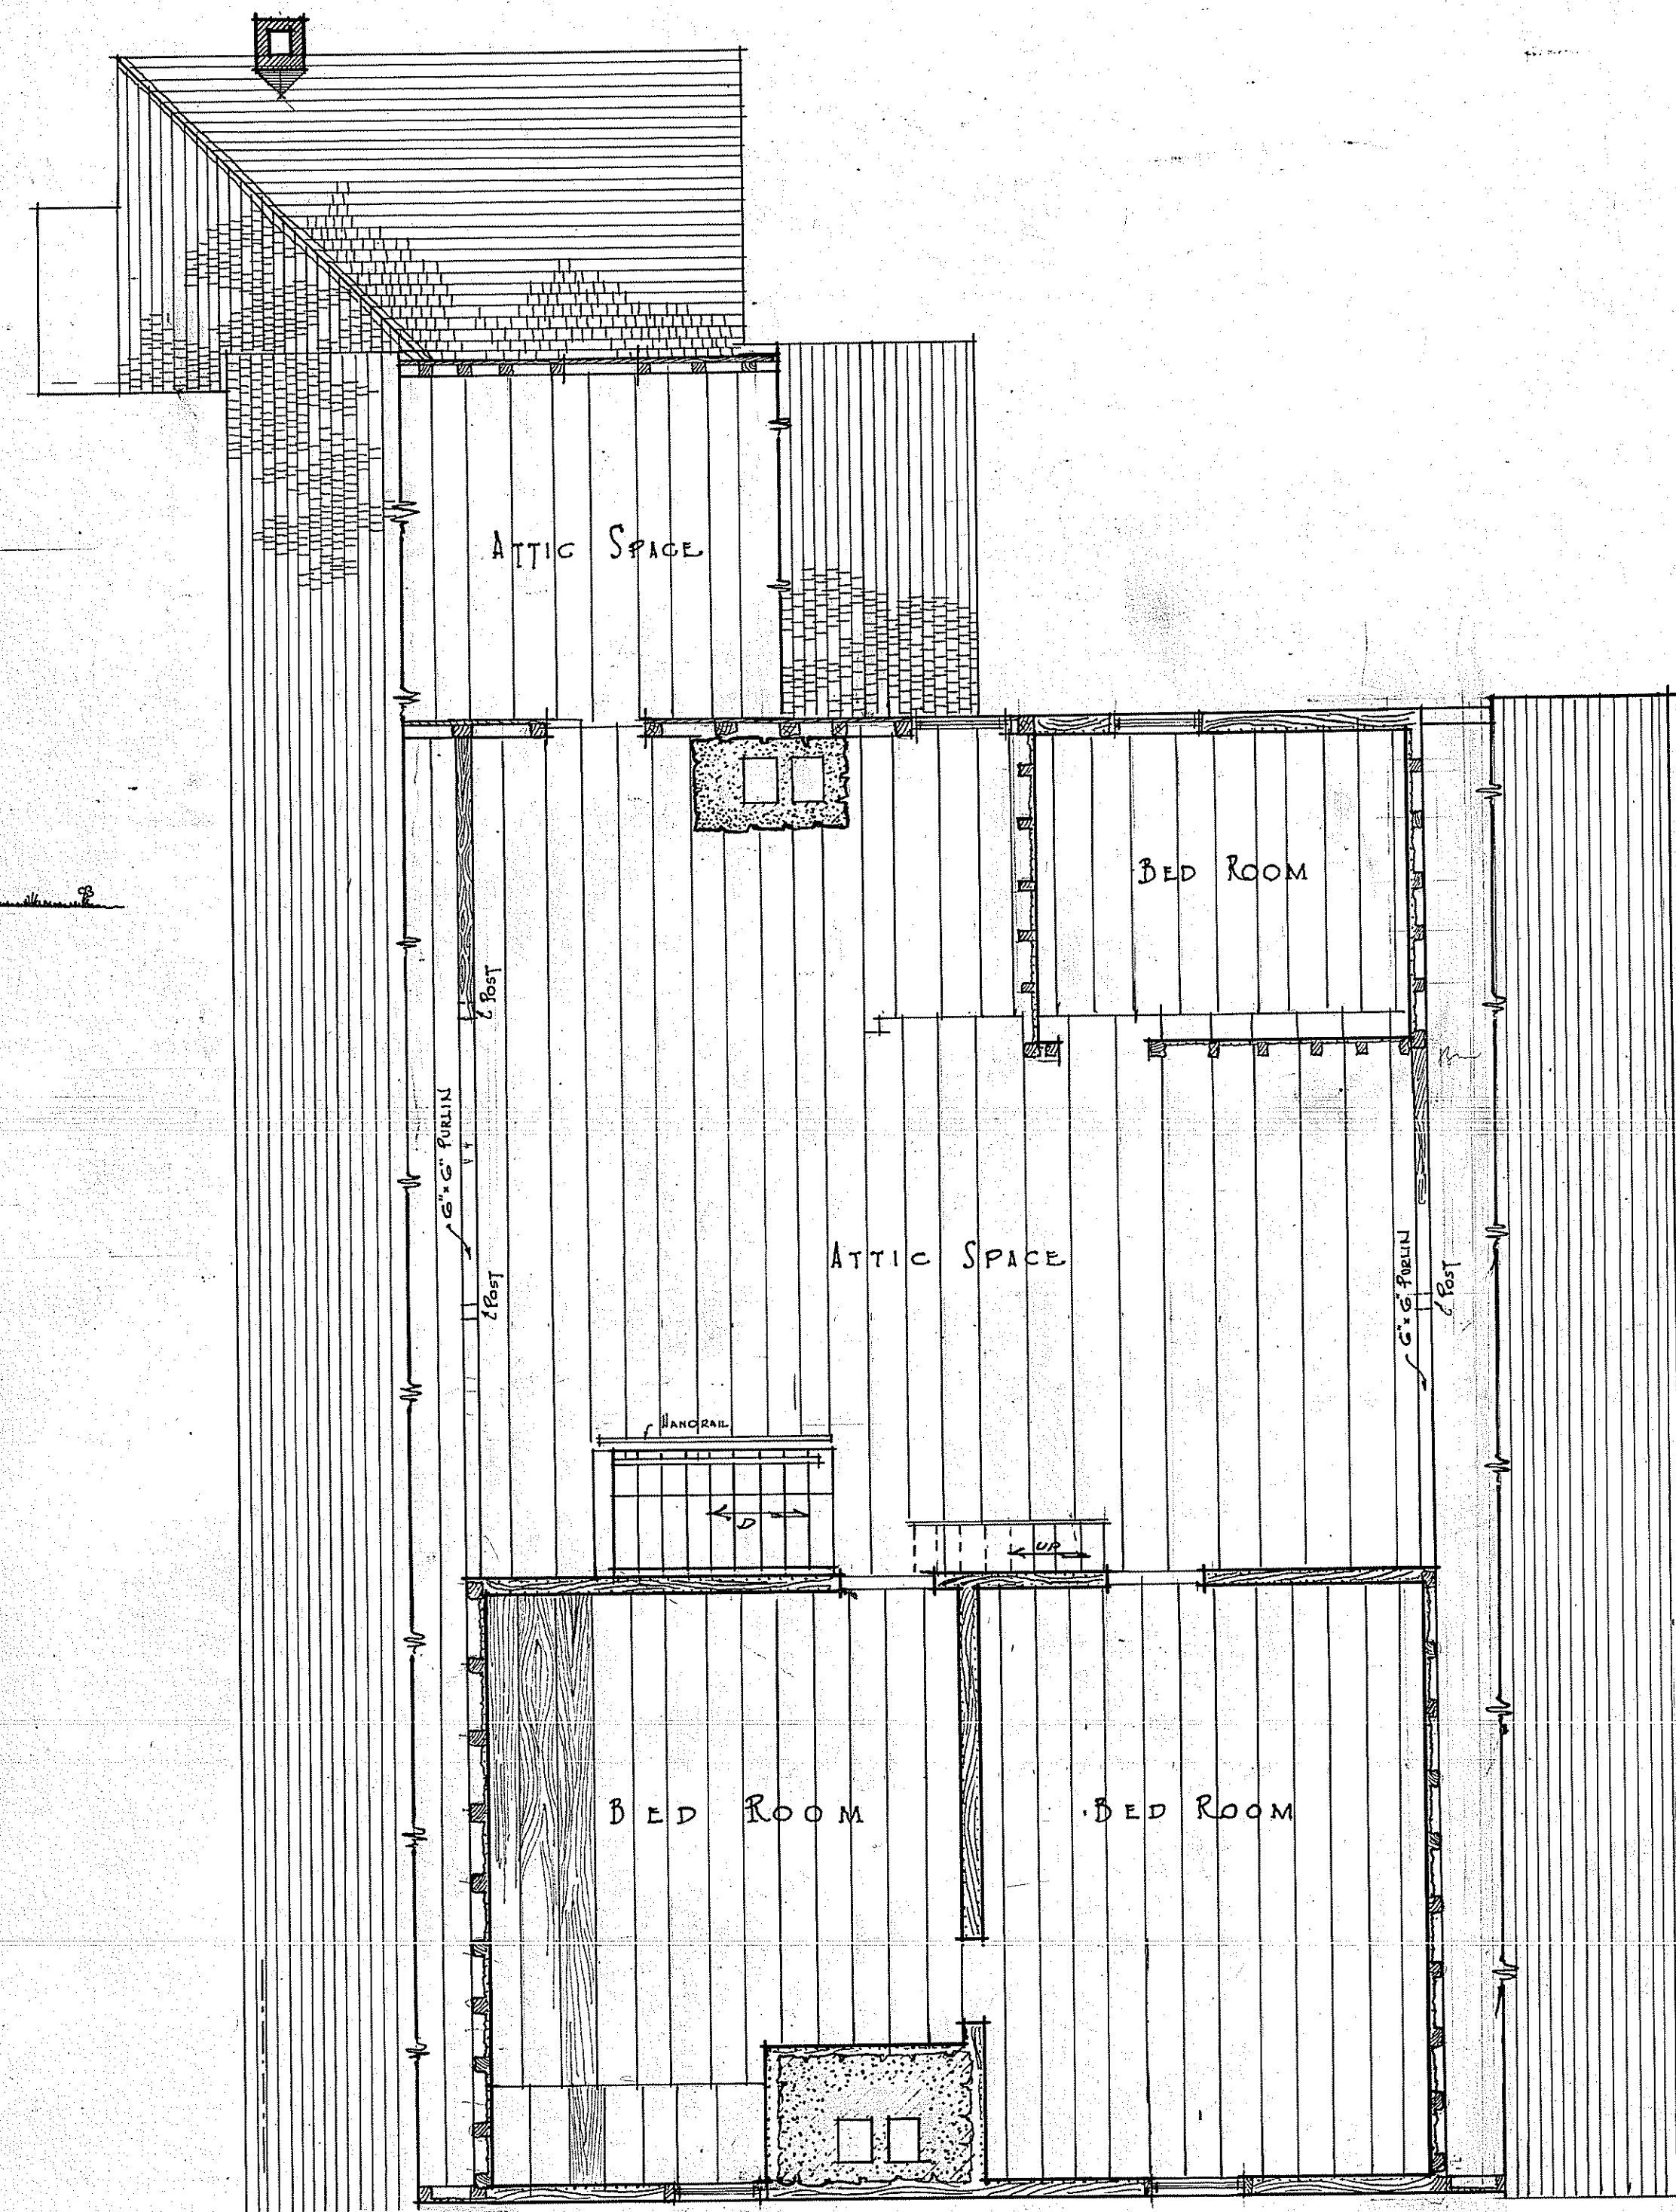

SECOND FLOOR PLAN

WESTCHESTER, COUNTRY PARK COMMISSION
BROOKLYN, N. Y.

WASHINGTON'S HEADQUARTERS
Known as the Miller House
NORTH WHITE PLAINS · WESTCHESTER COUNTY · NEW YORK










DATE MARCH, 1932

MEASURED AND
DRAWN BY JA.
WALTER WELTON
JAMES ALDRO
PAUL L. WOOD





SCALE 0 2 4 6 8 10 12 14 16

DPW NO 23-1-A-10-0

45A001-3

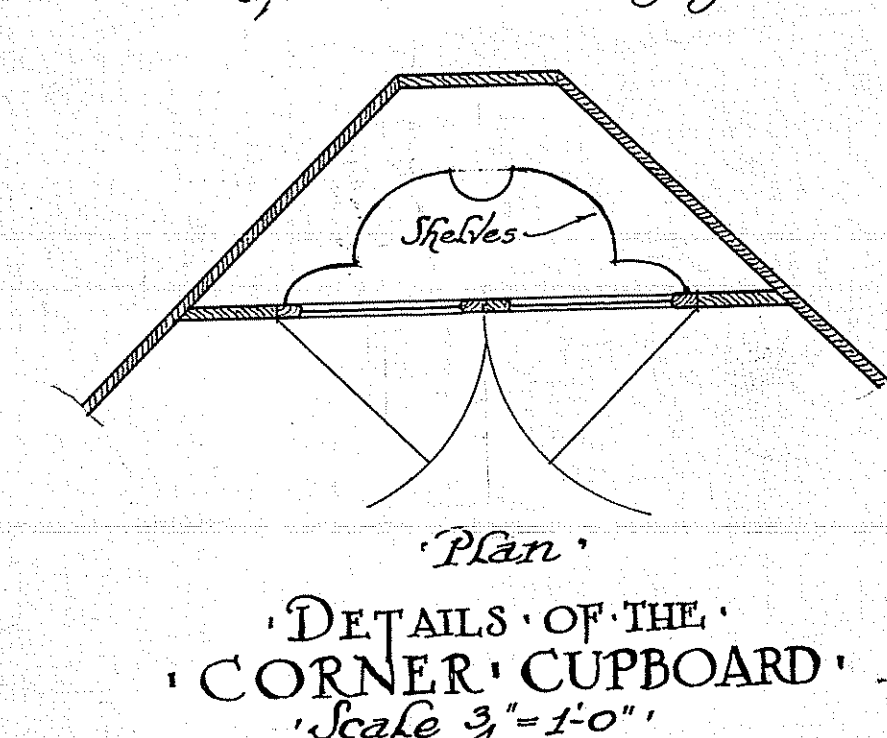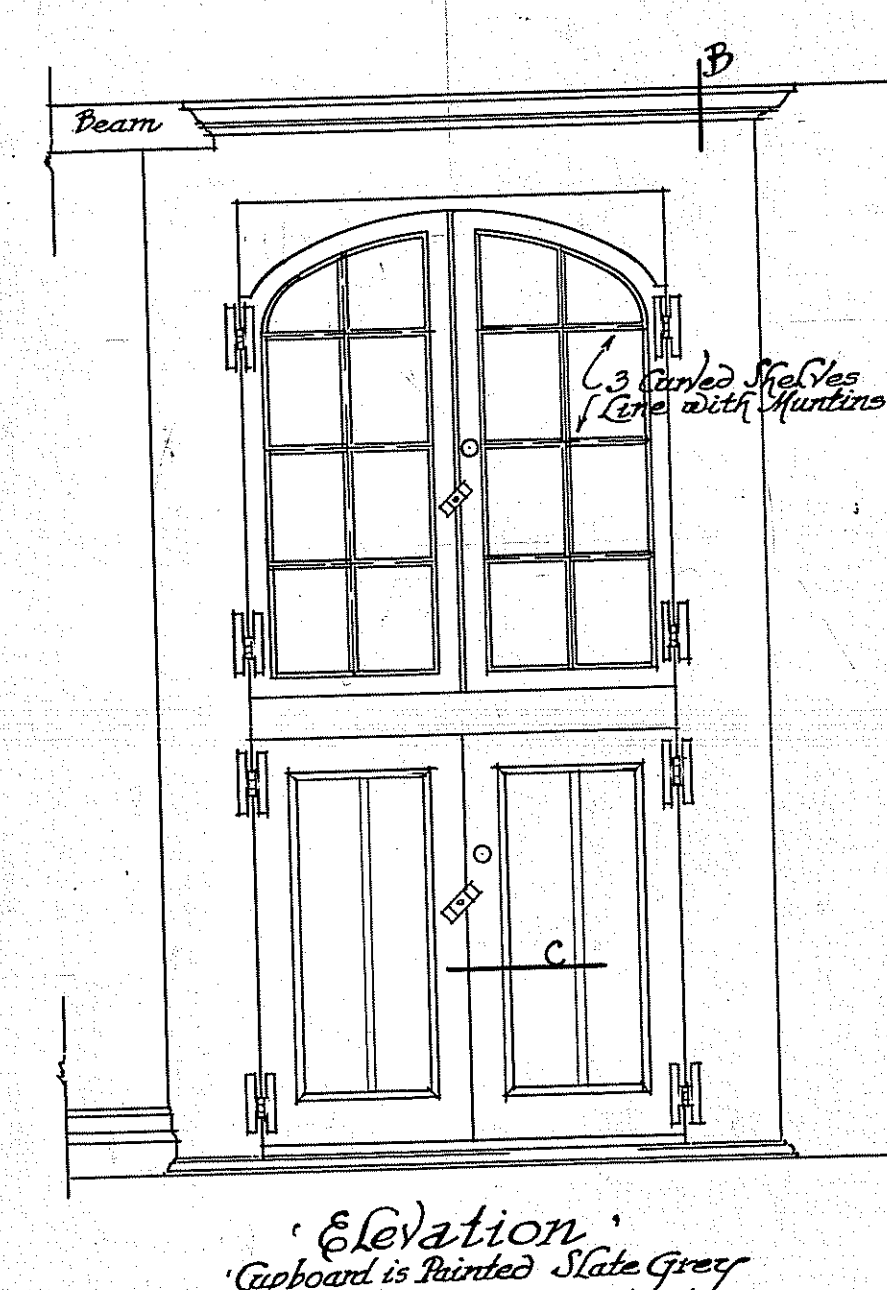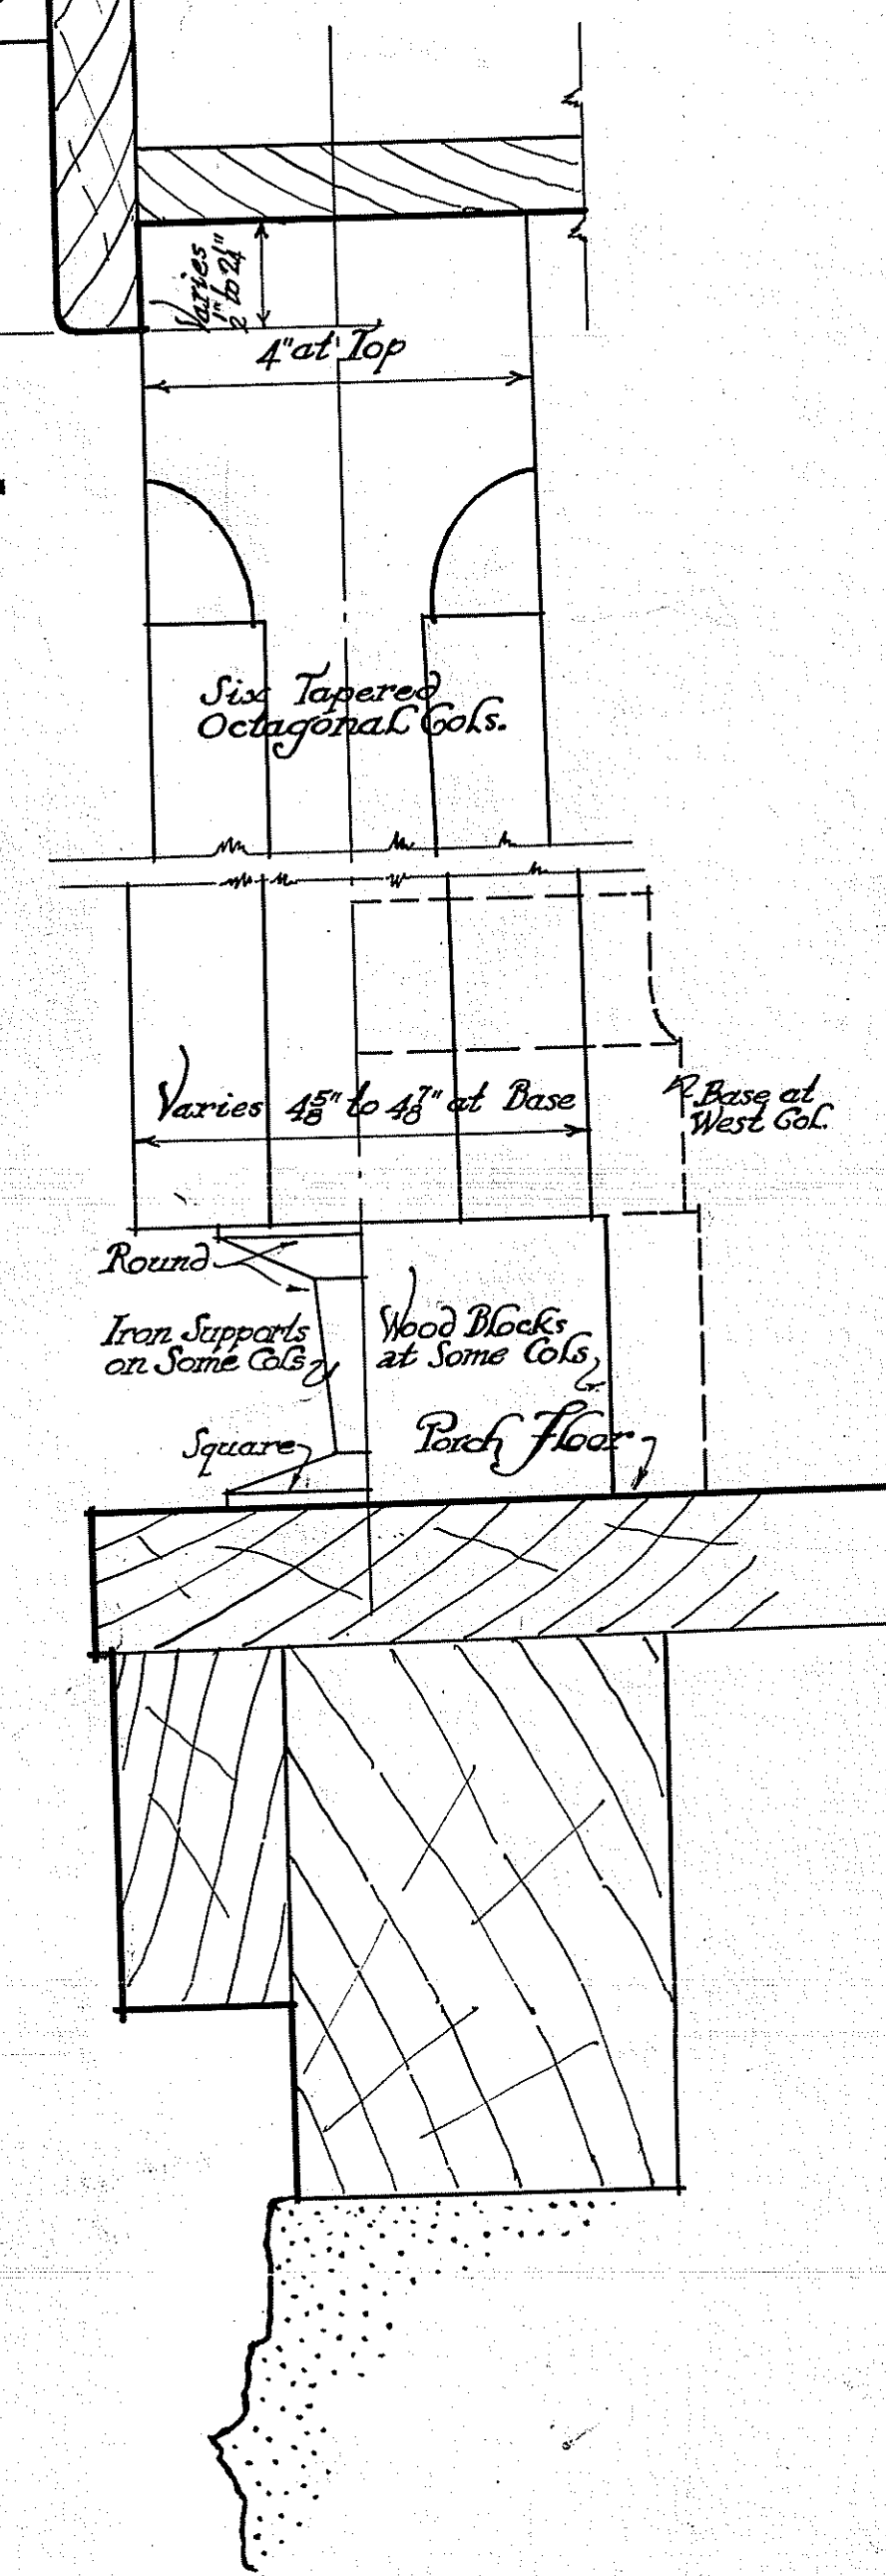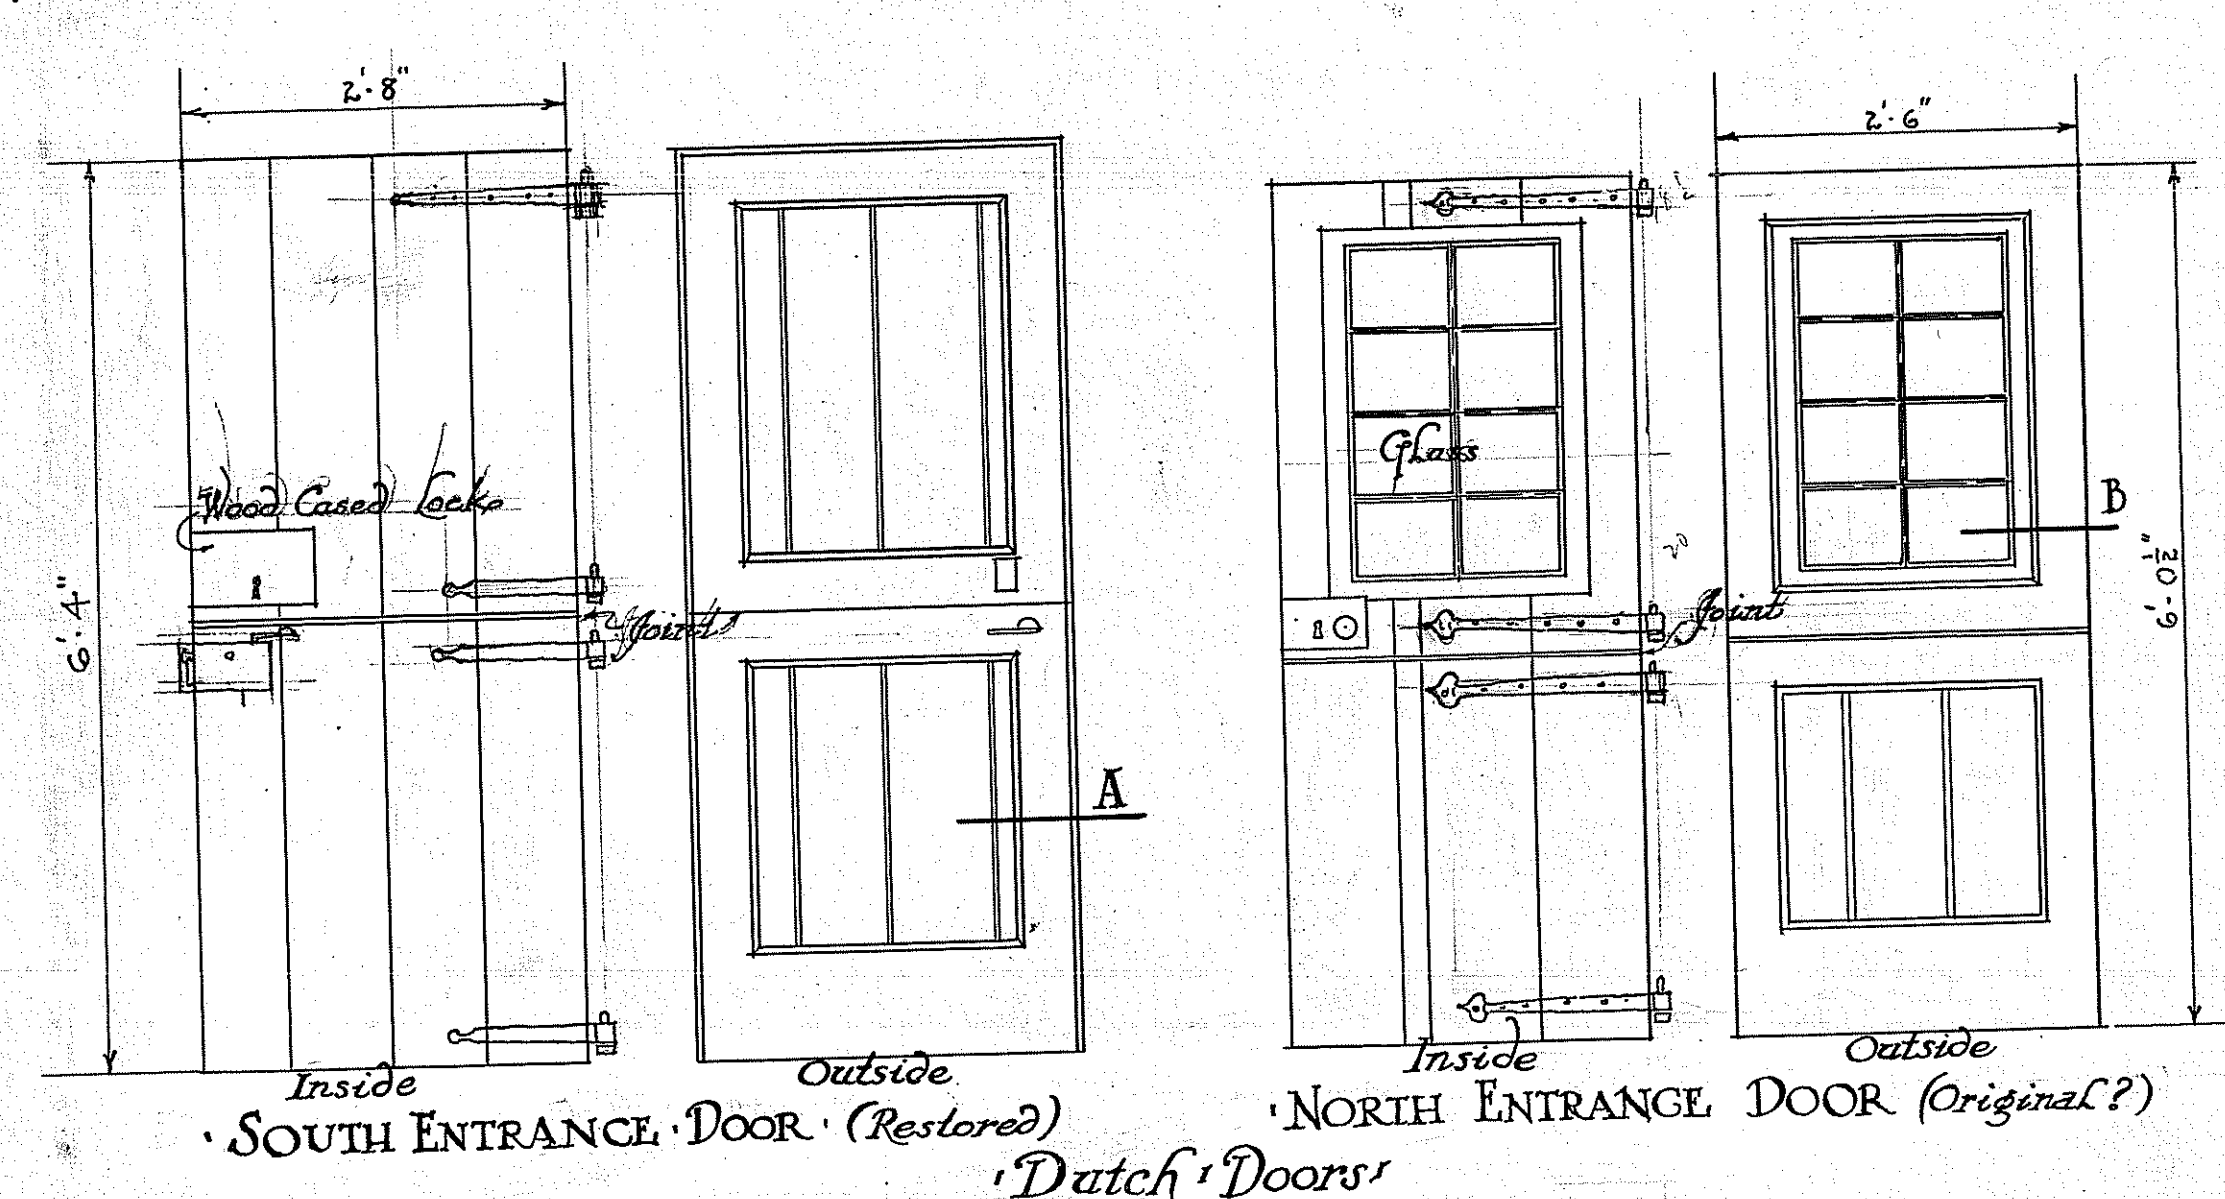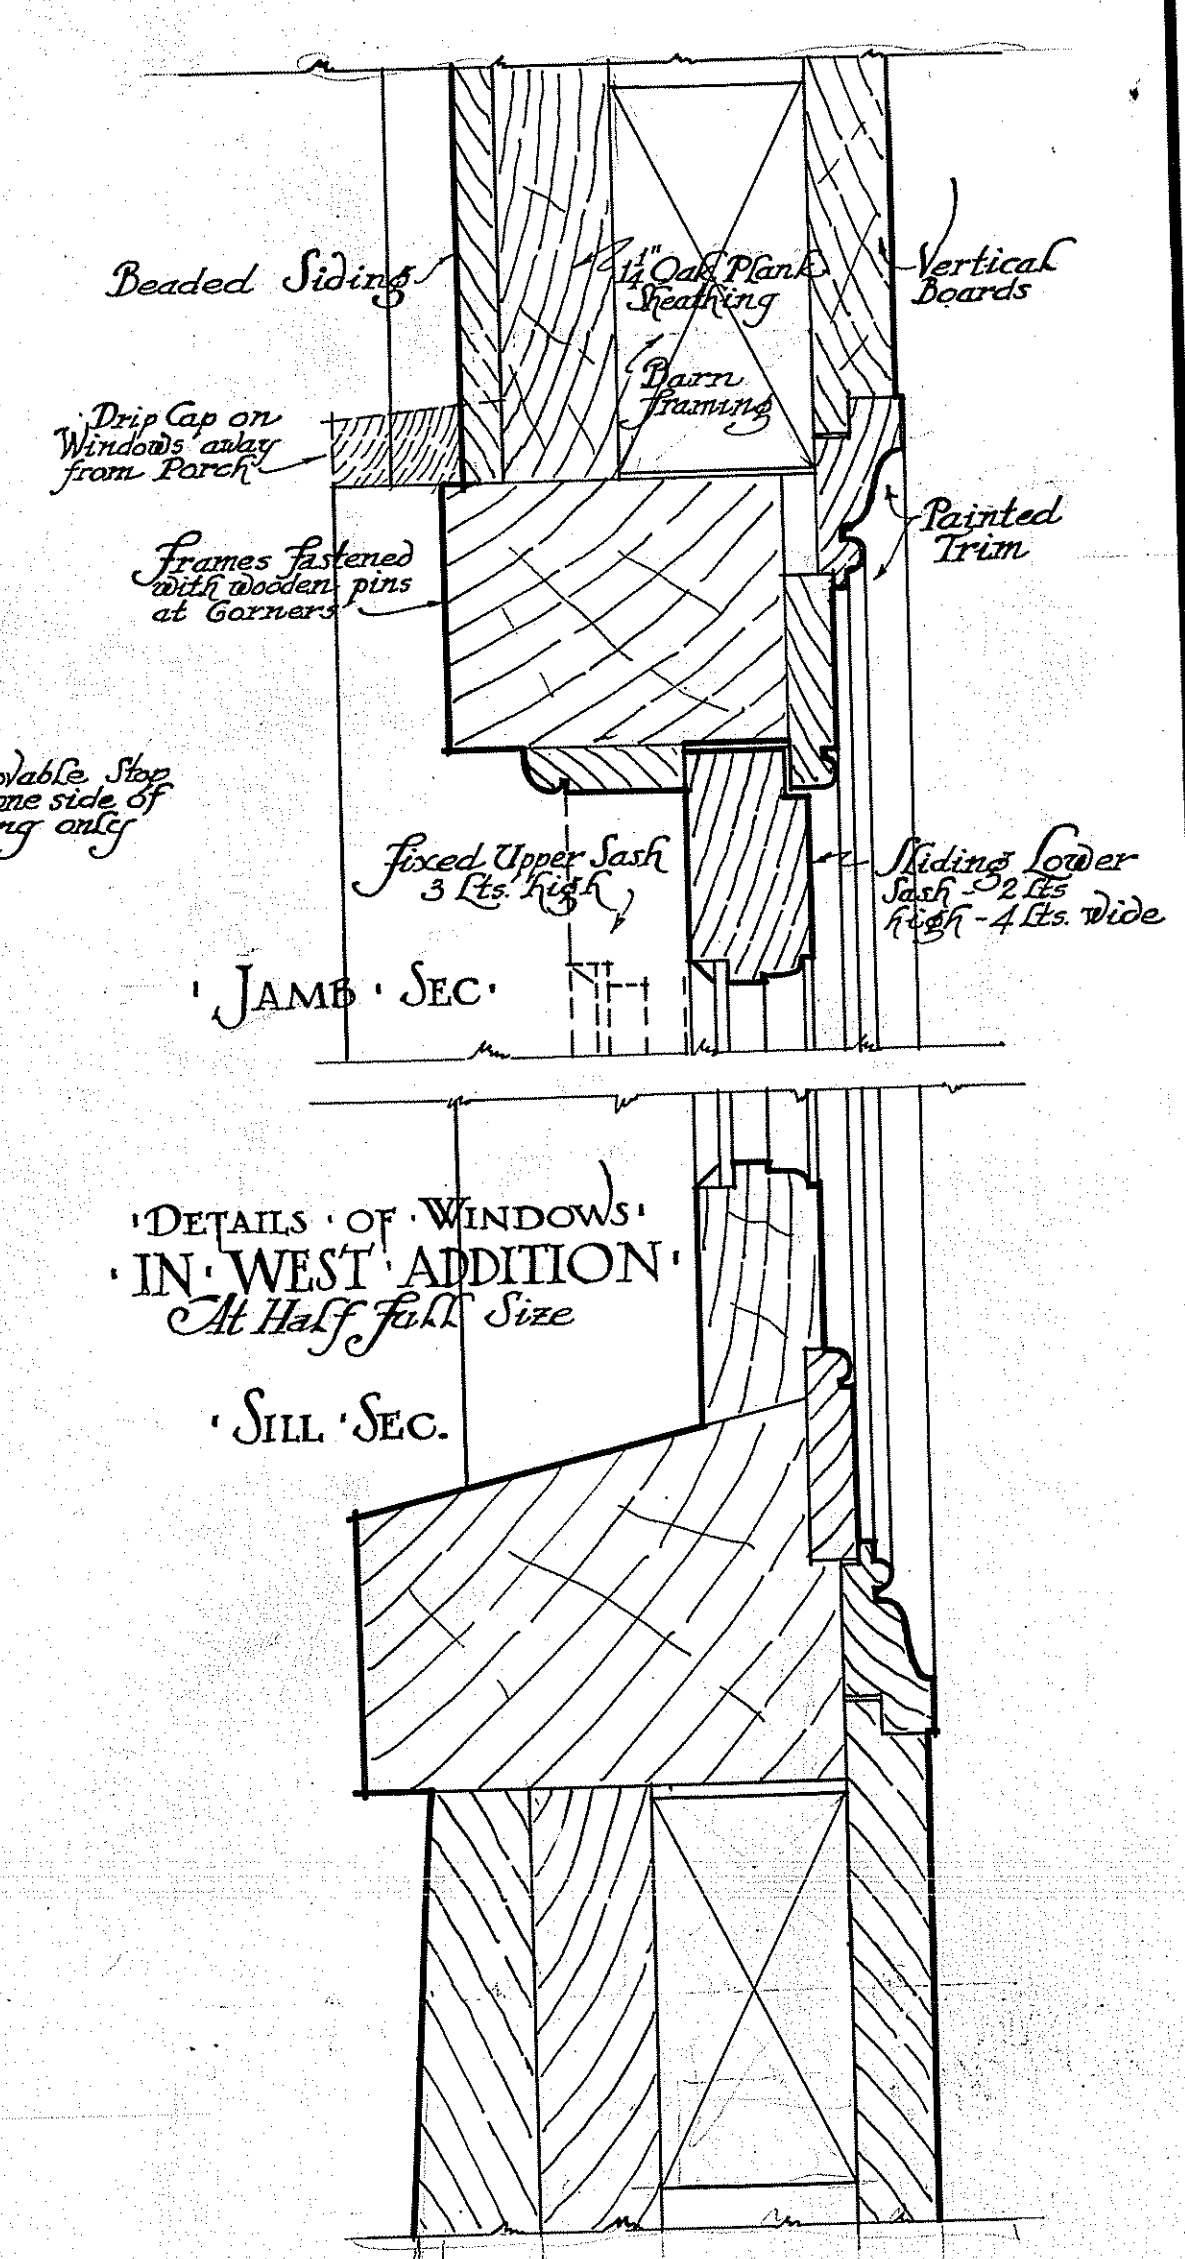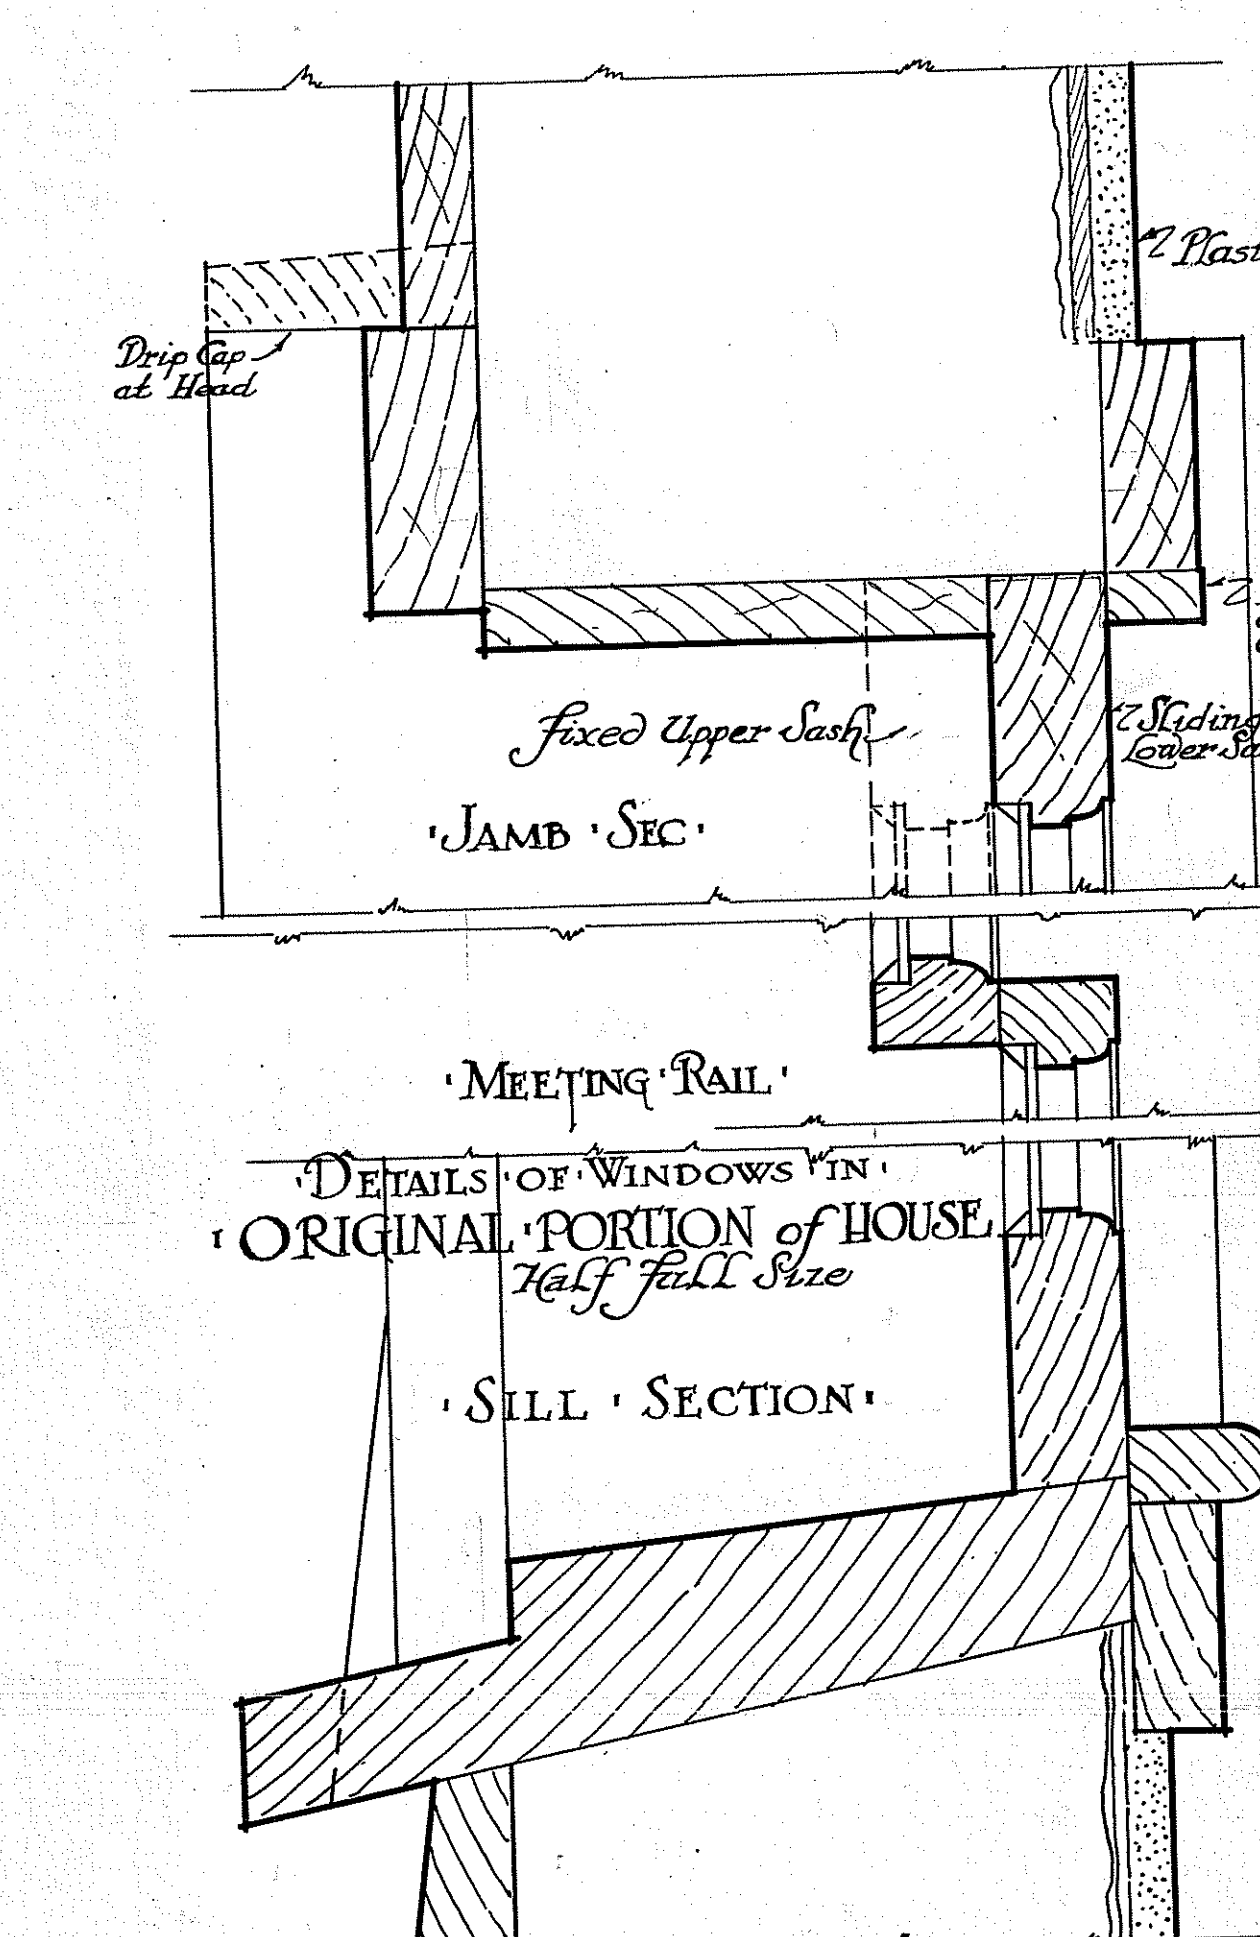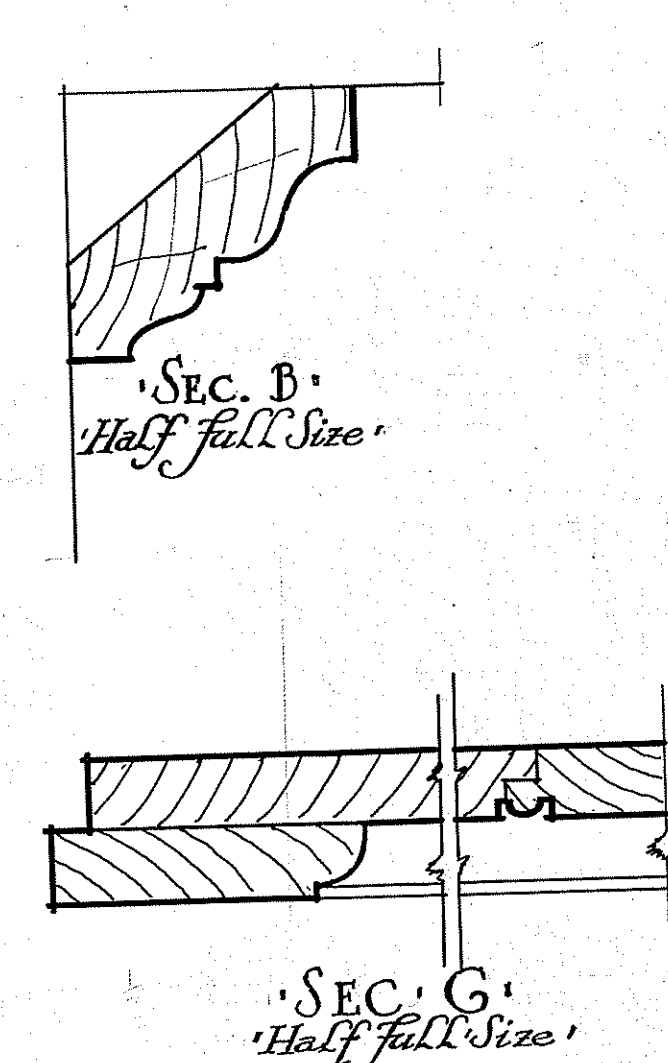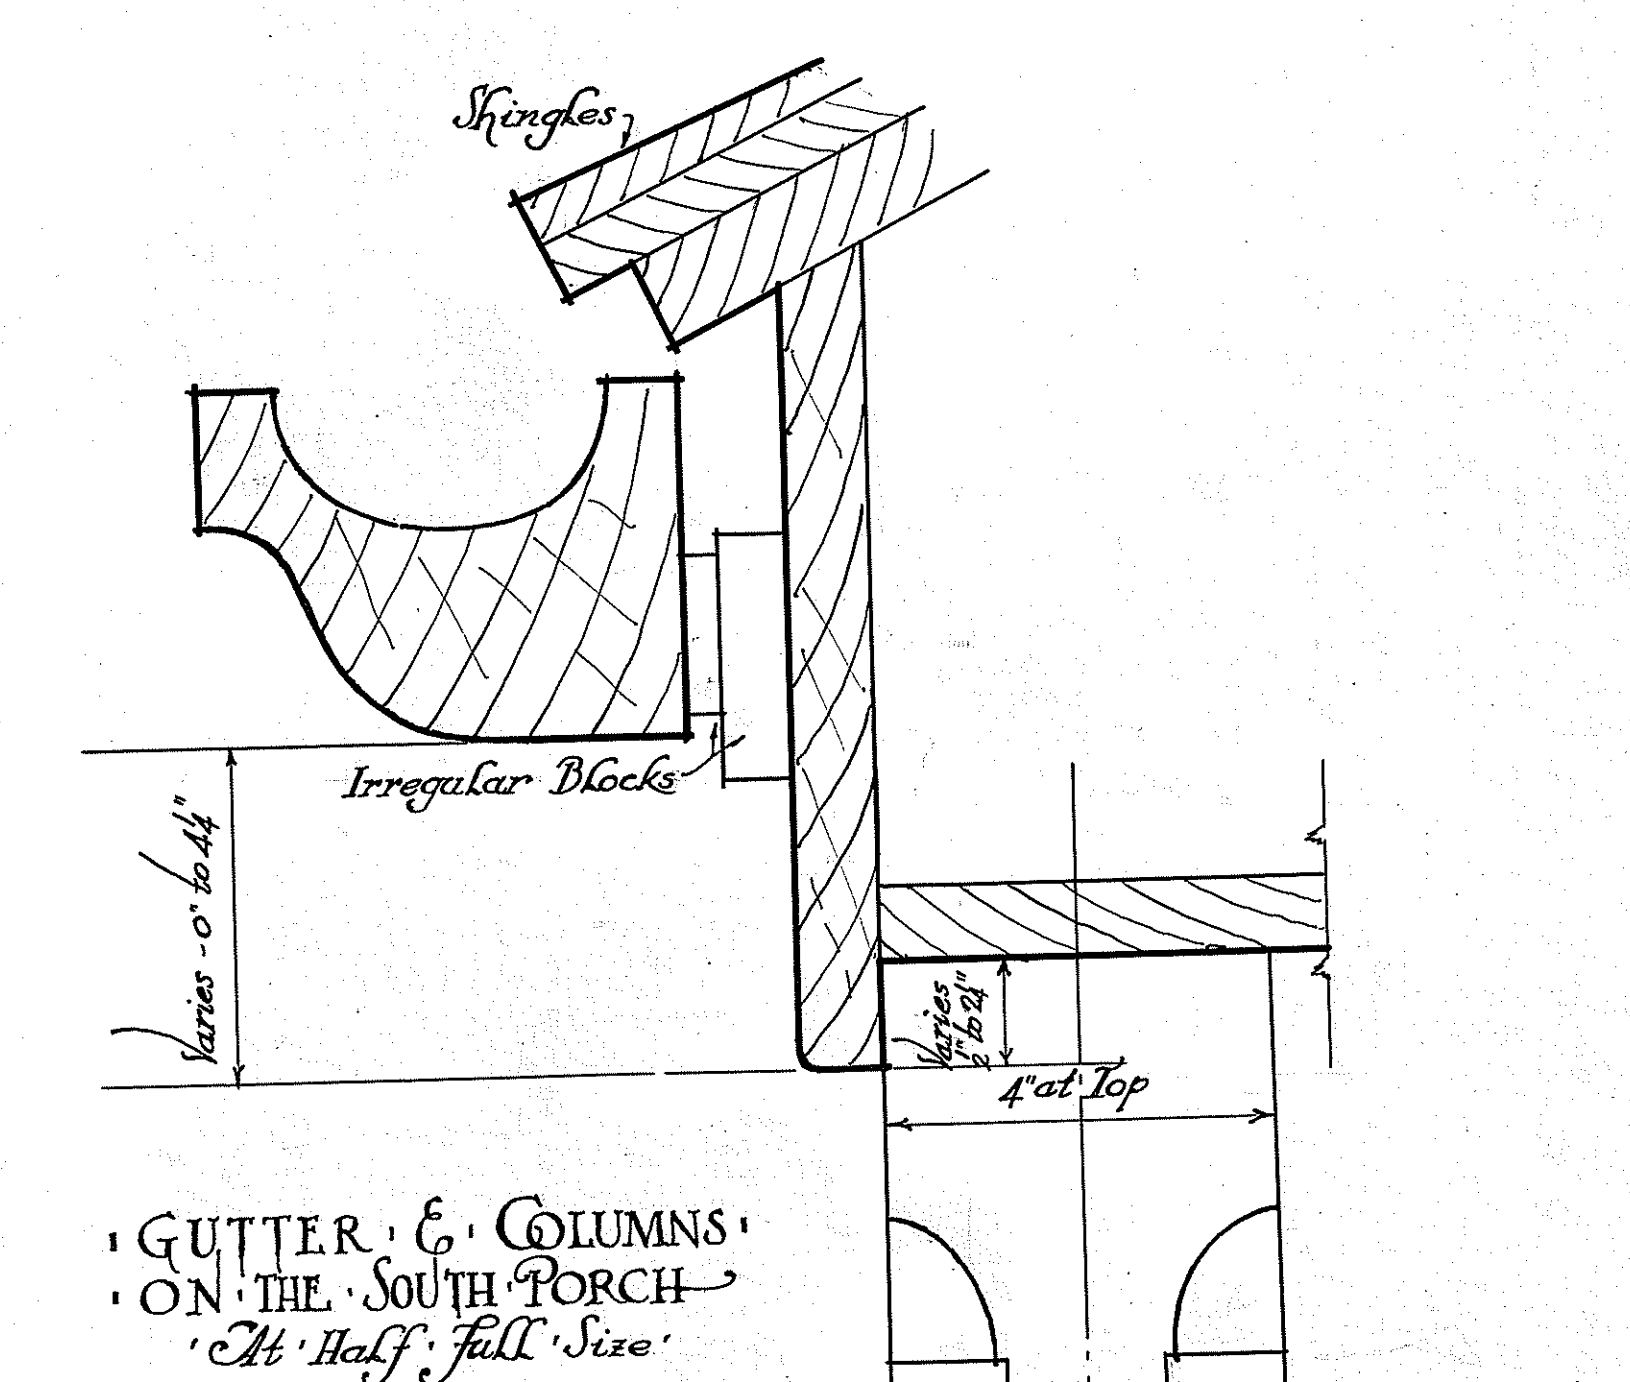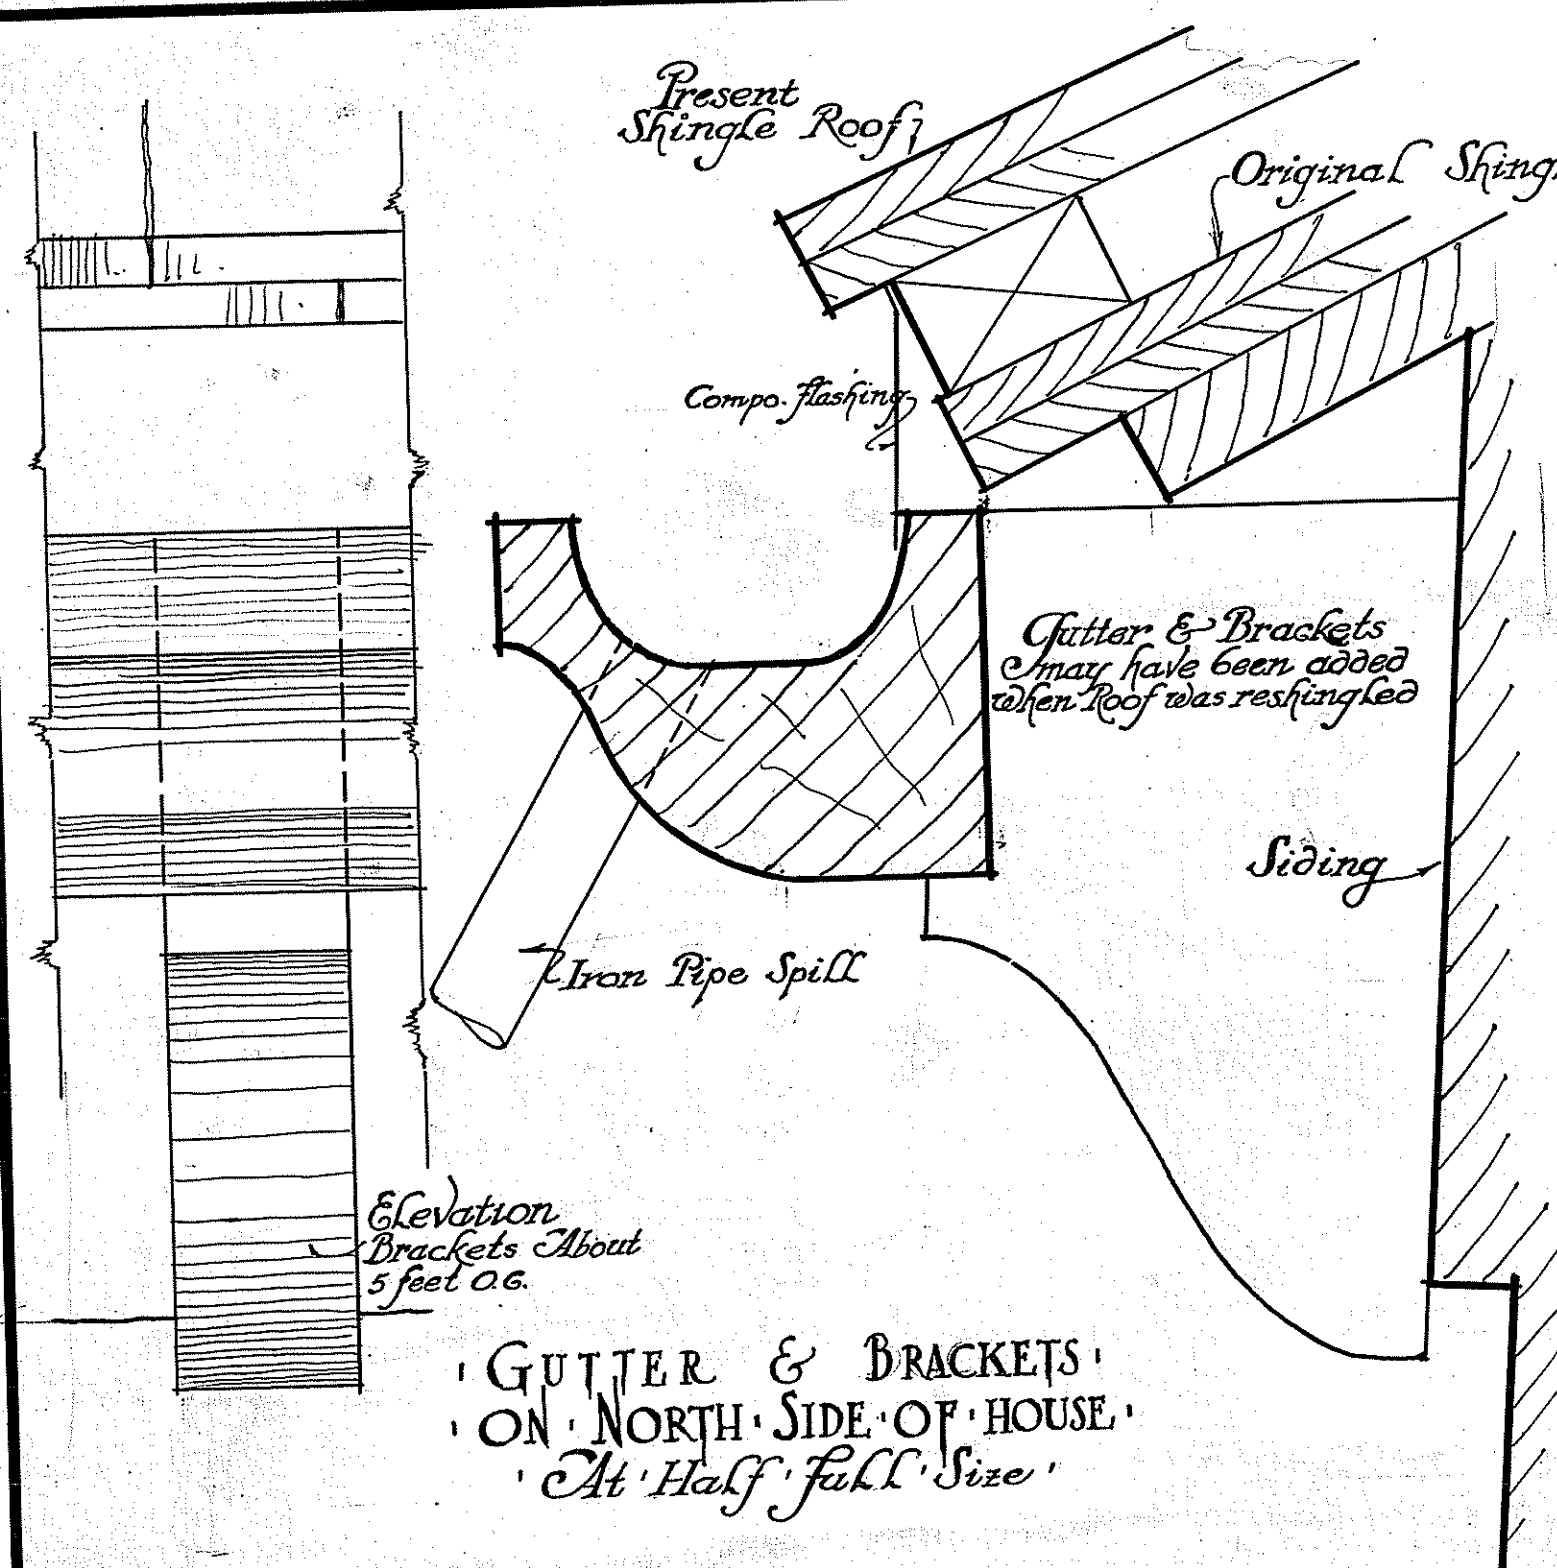

The Details shown here belong to various periods. In all probability the only details contemporary with the original house are those of the windows and the North Entrance Door, and some of the hardware. The right hand window detail of the West Addition shows the framing to be very light. The wooden gutters are very likely of rather recent date. The original portion is believed to have been built about 1770. The West end of old house was shingled but no evidence indicates such covering on other walls. Here lived the family of Oliver Miller, lieutenant of a regiment of Westchester County Militia. He died probably in his home August 24, 1776, of disease contracted in camp. The widow Ann Fisher Miller, who had nursed many sick and wounded soldiers and opened her home for the use of Army Officers, continued to live here for many years and died at the age of 92.

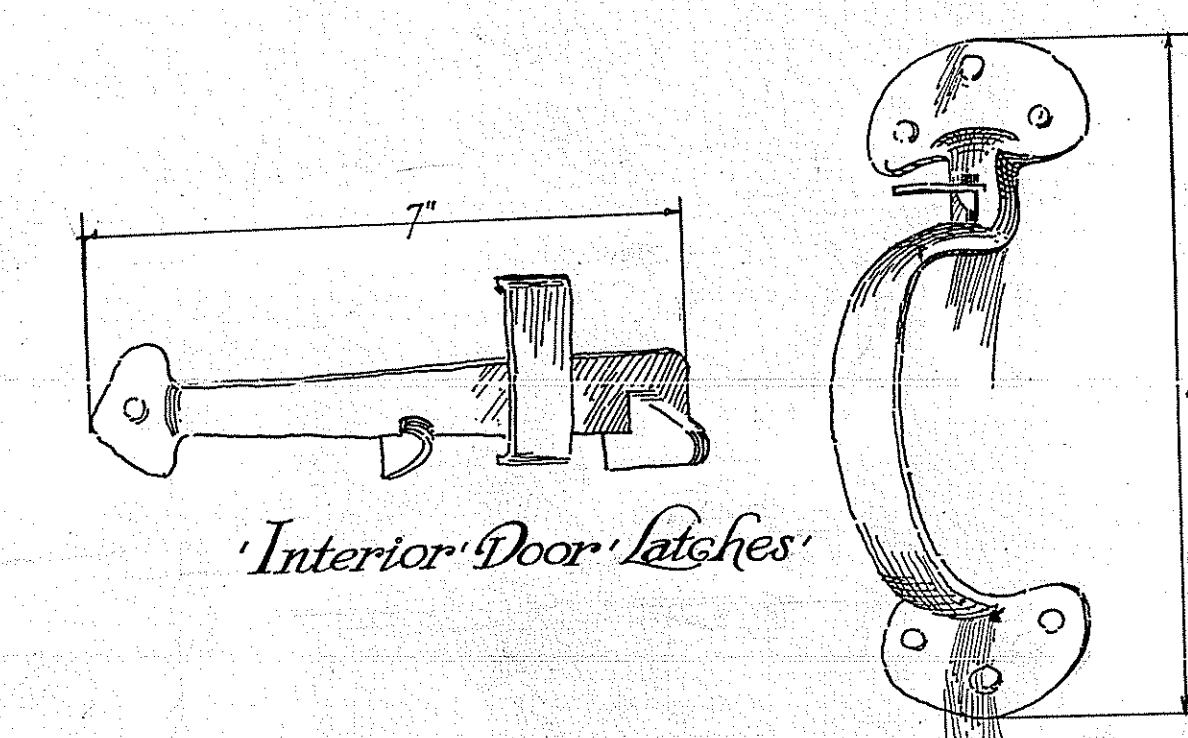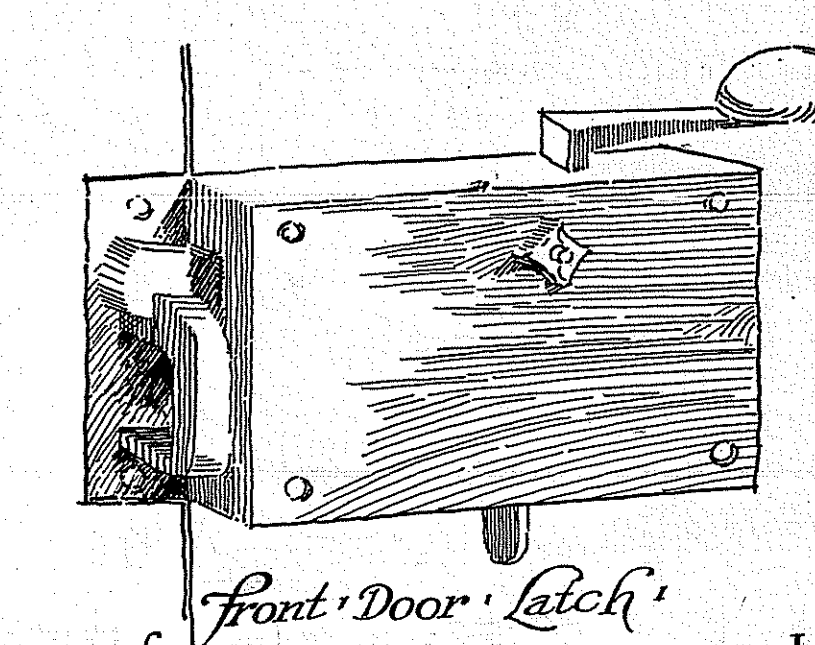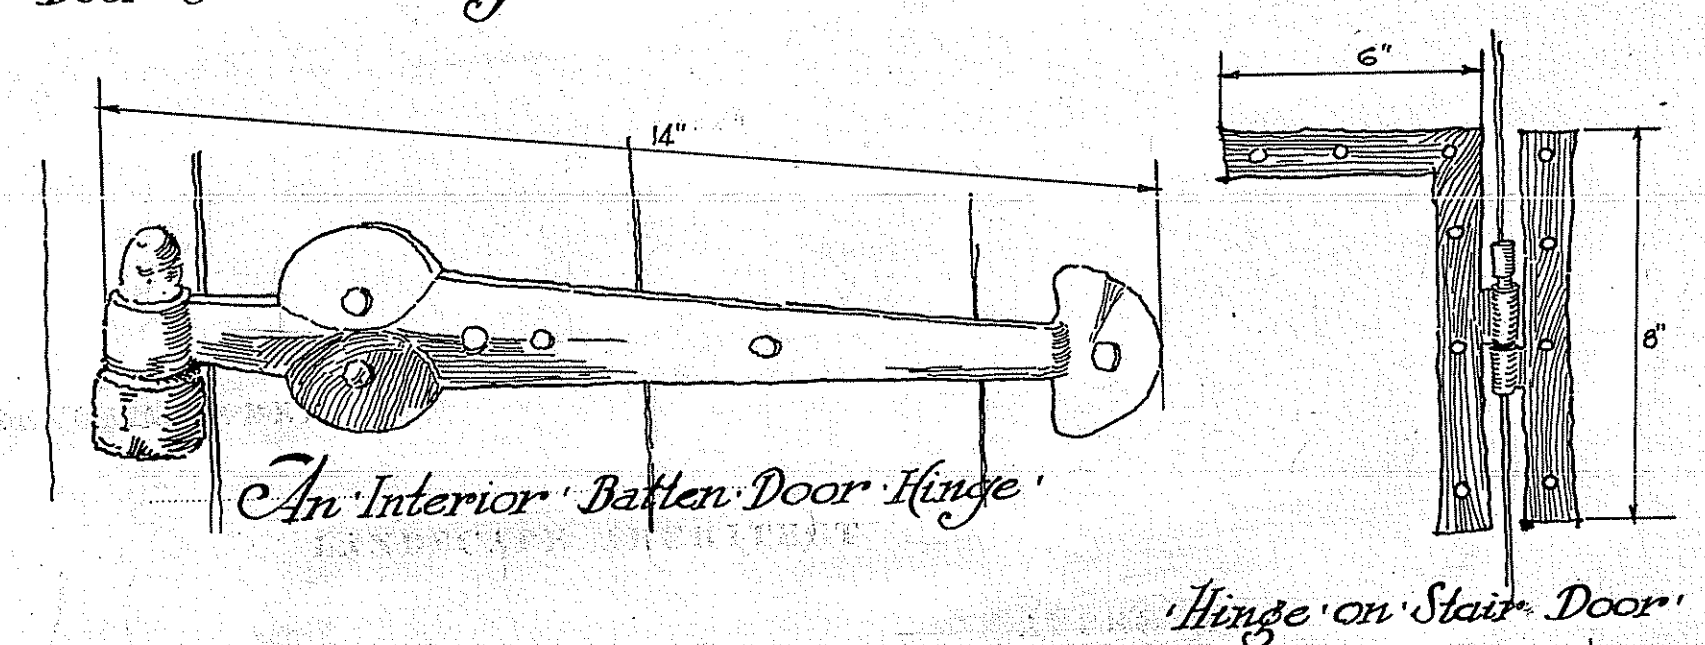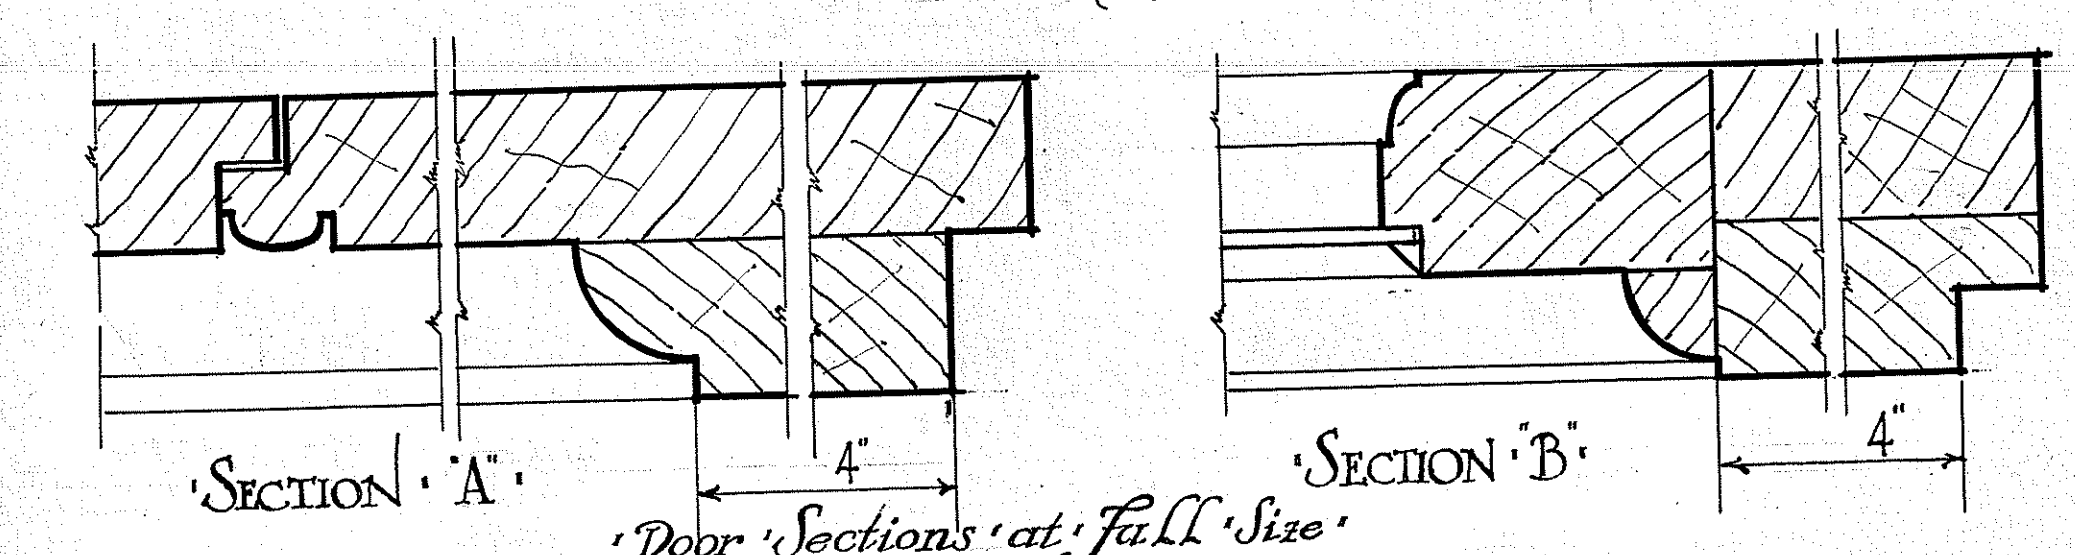





DATE MARCH, 1932
MEASURED BY PLW.
DRAWN BY PLW.
WALTER WELTZON
JAMES ALDO

SKETCHES OF HAND WROT IRON HARDWARE

WASHINGTON'S HEADQUARTERS
Known as the Miller House
NORTH WHITE PLAINS WESTCHESTER COUNTY NEW YORK

SCALE AS NOTED

NO. 45 A001-4

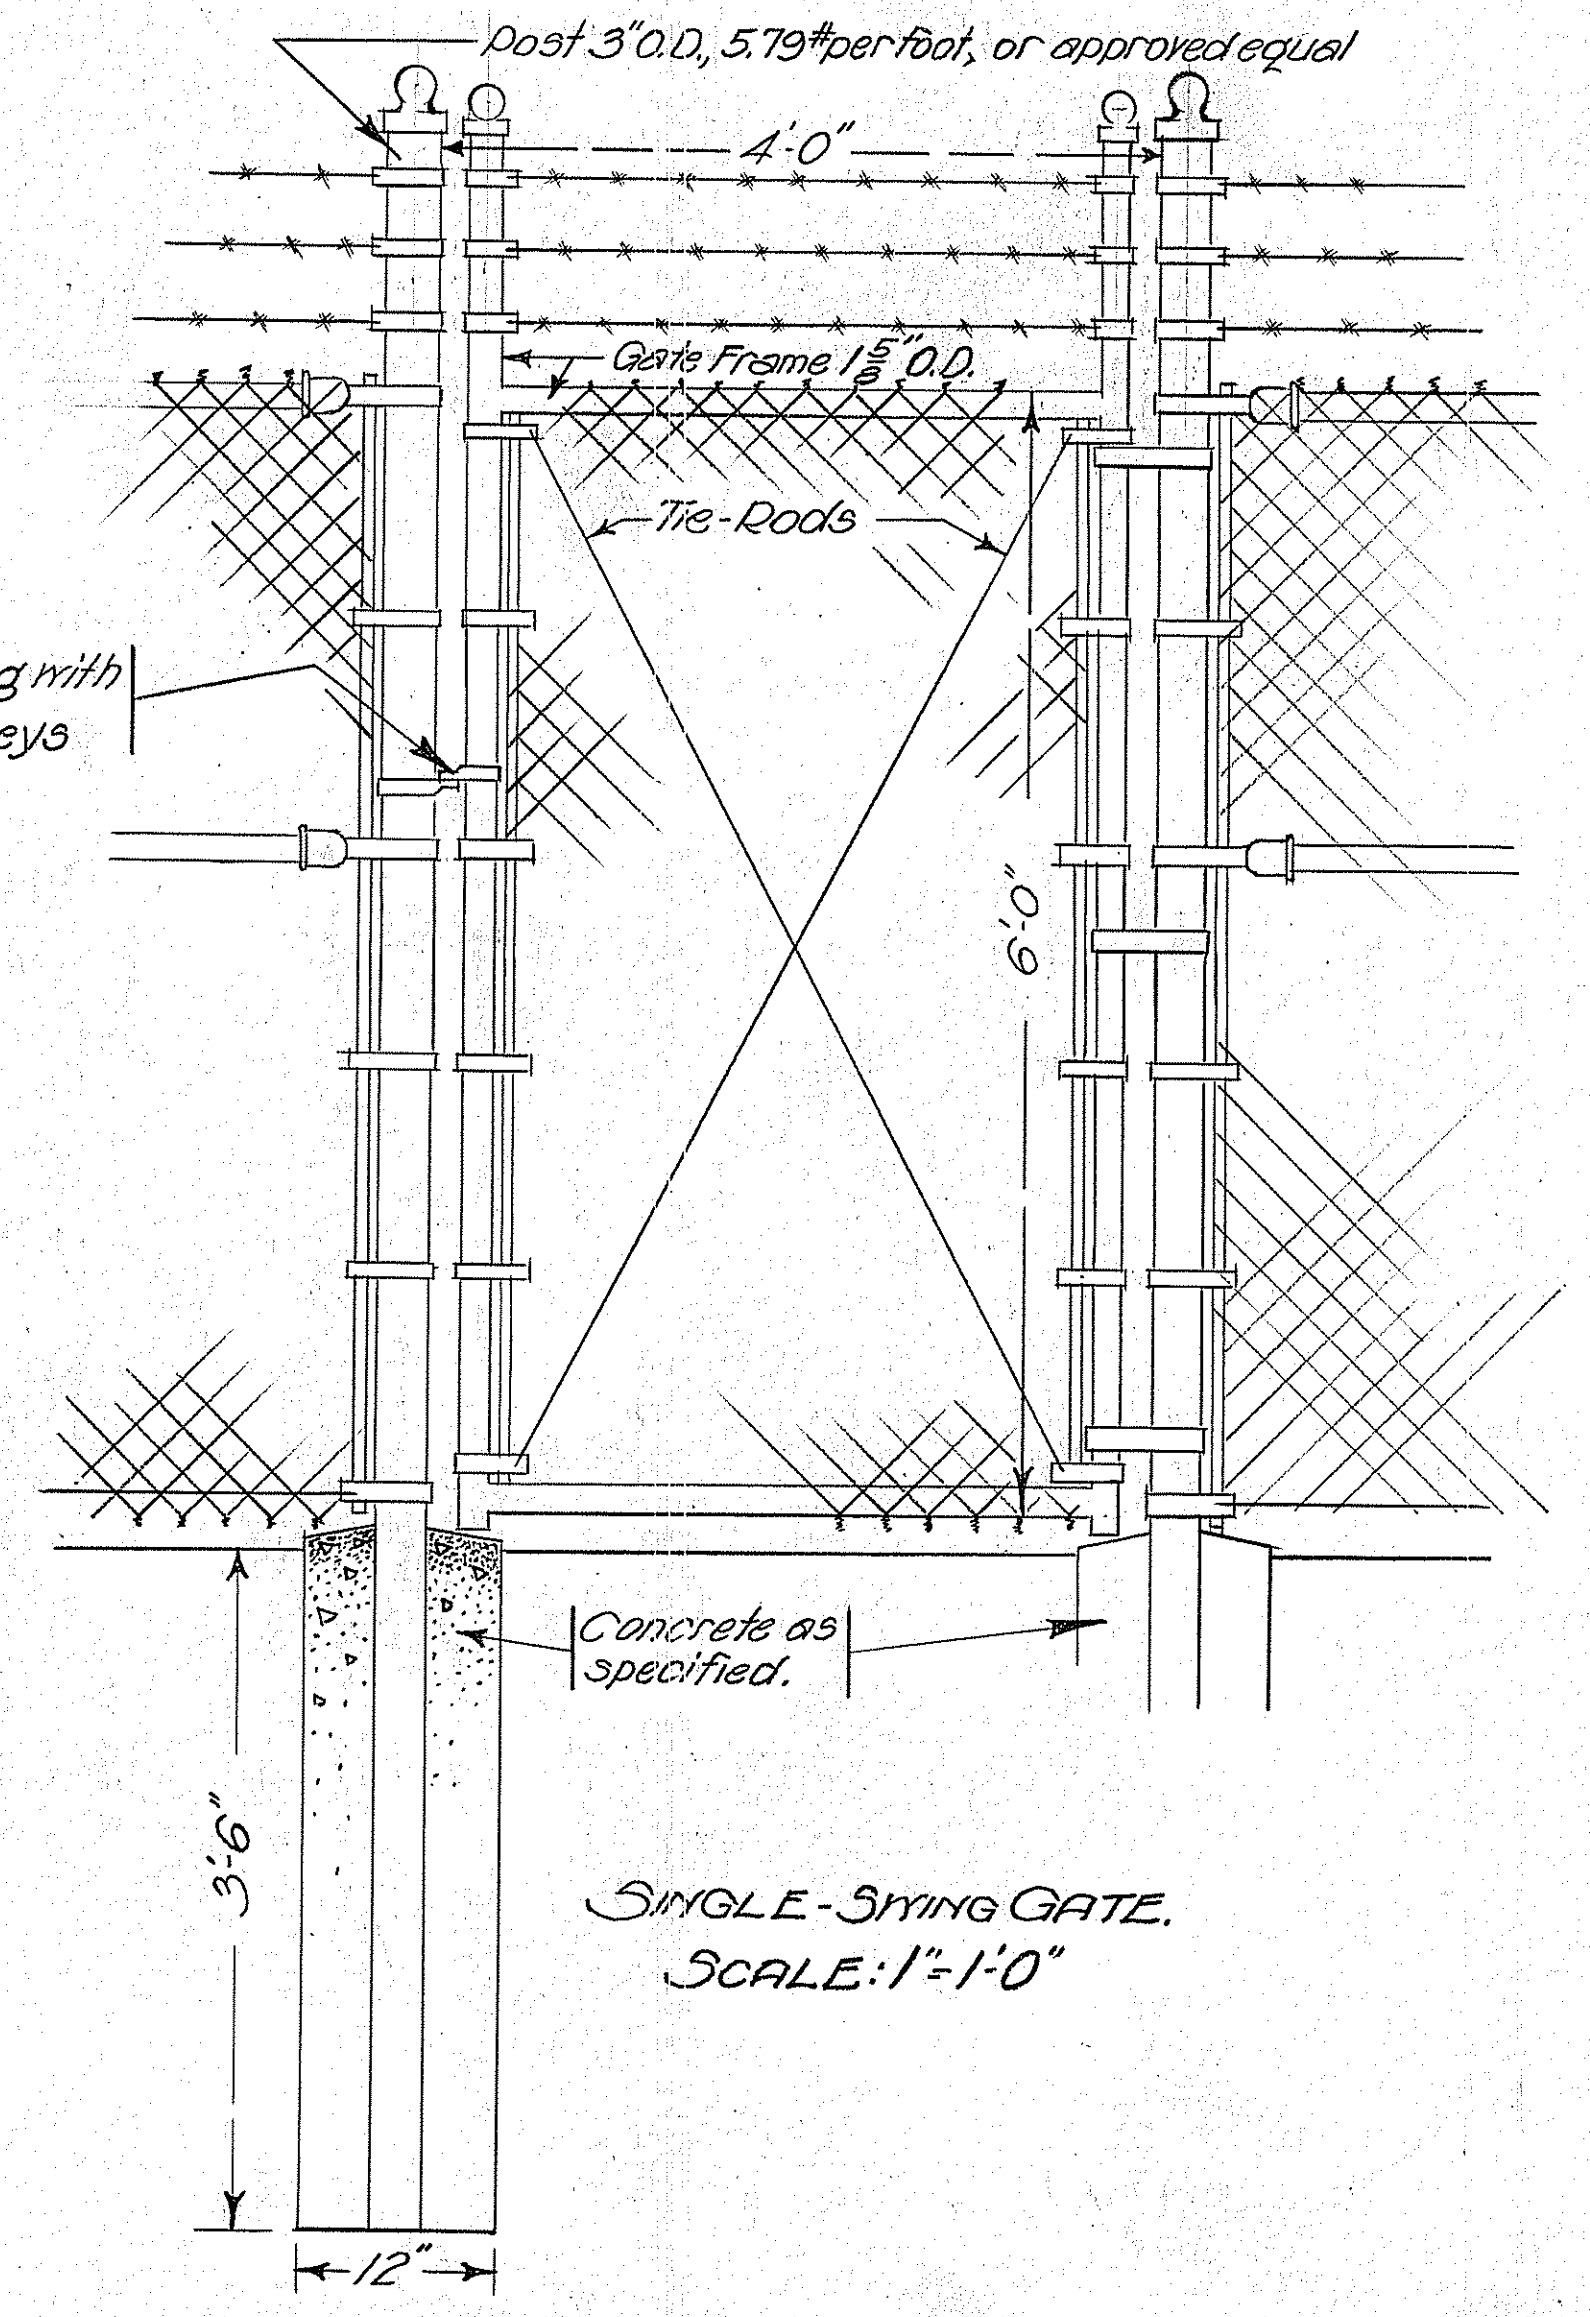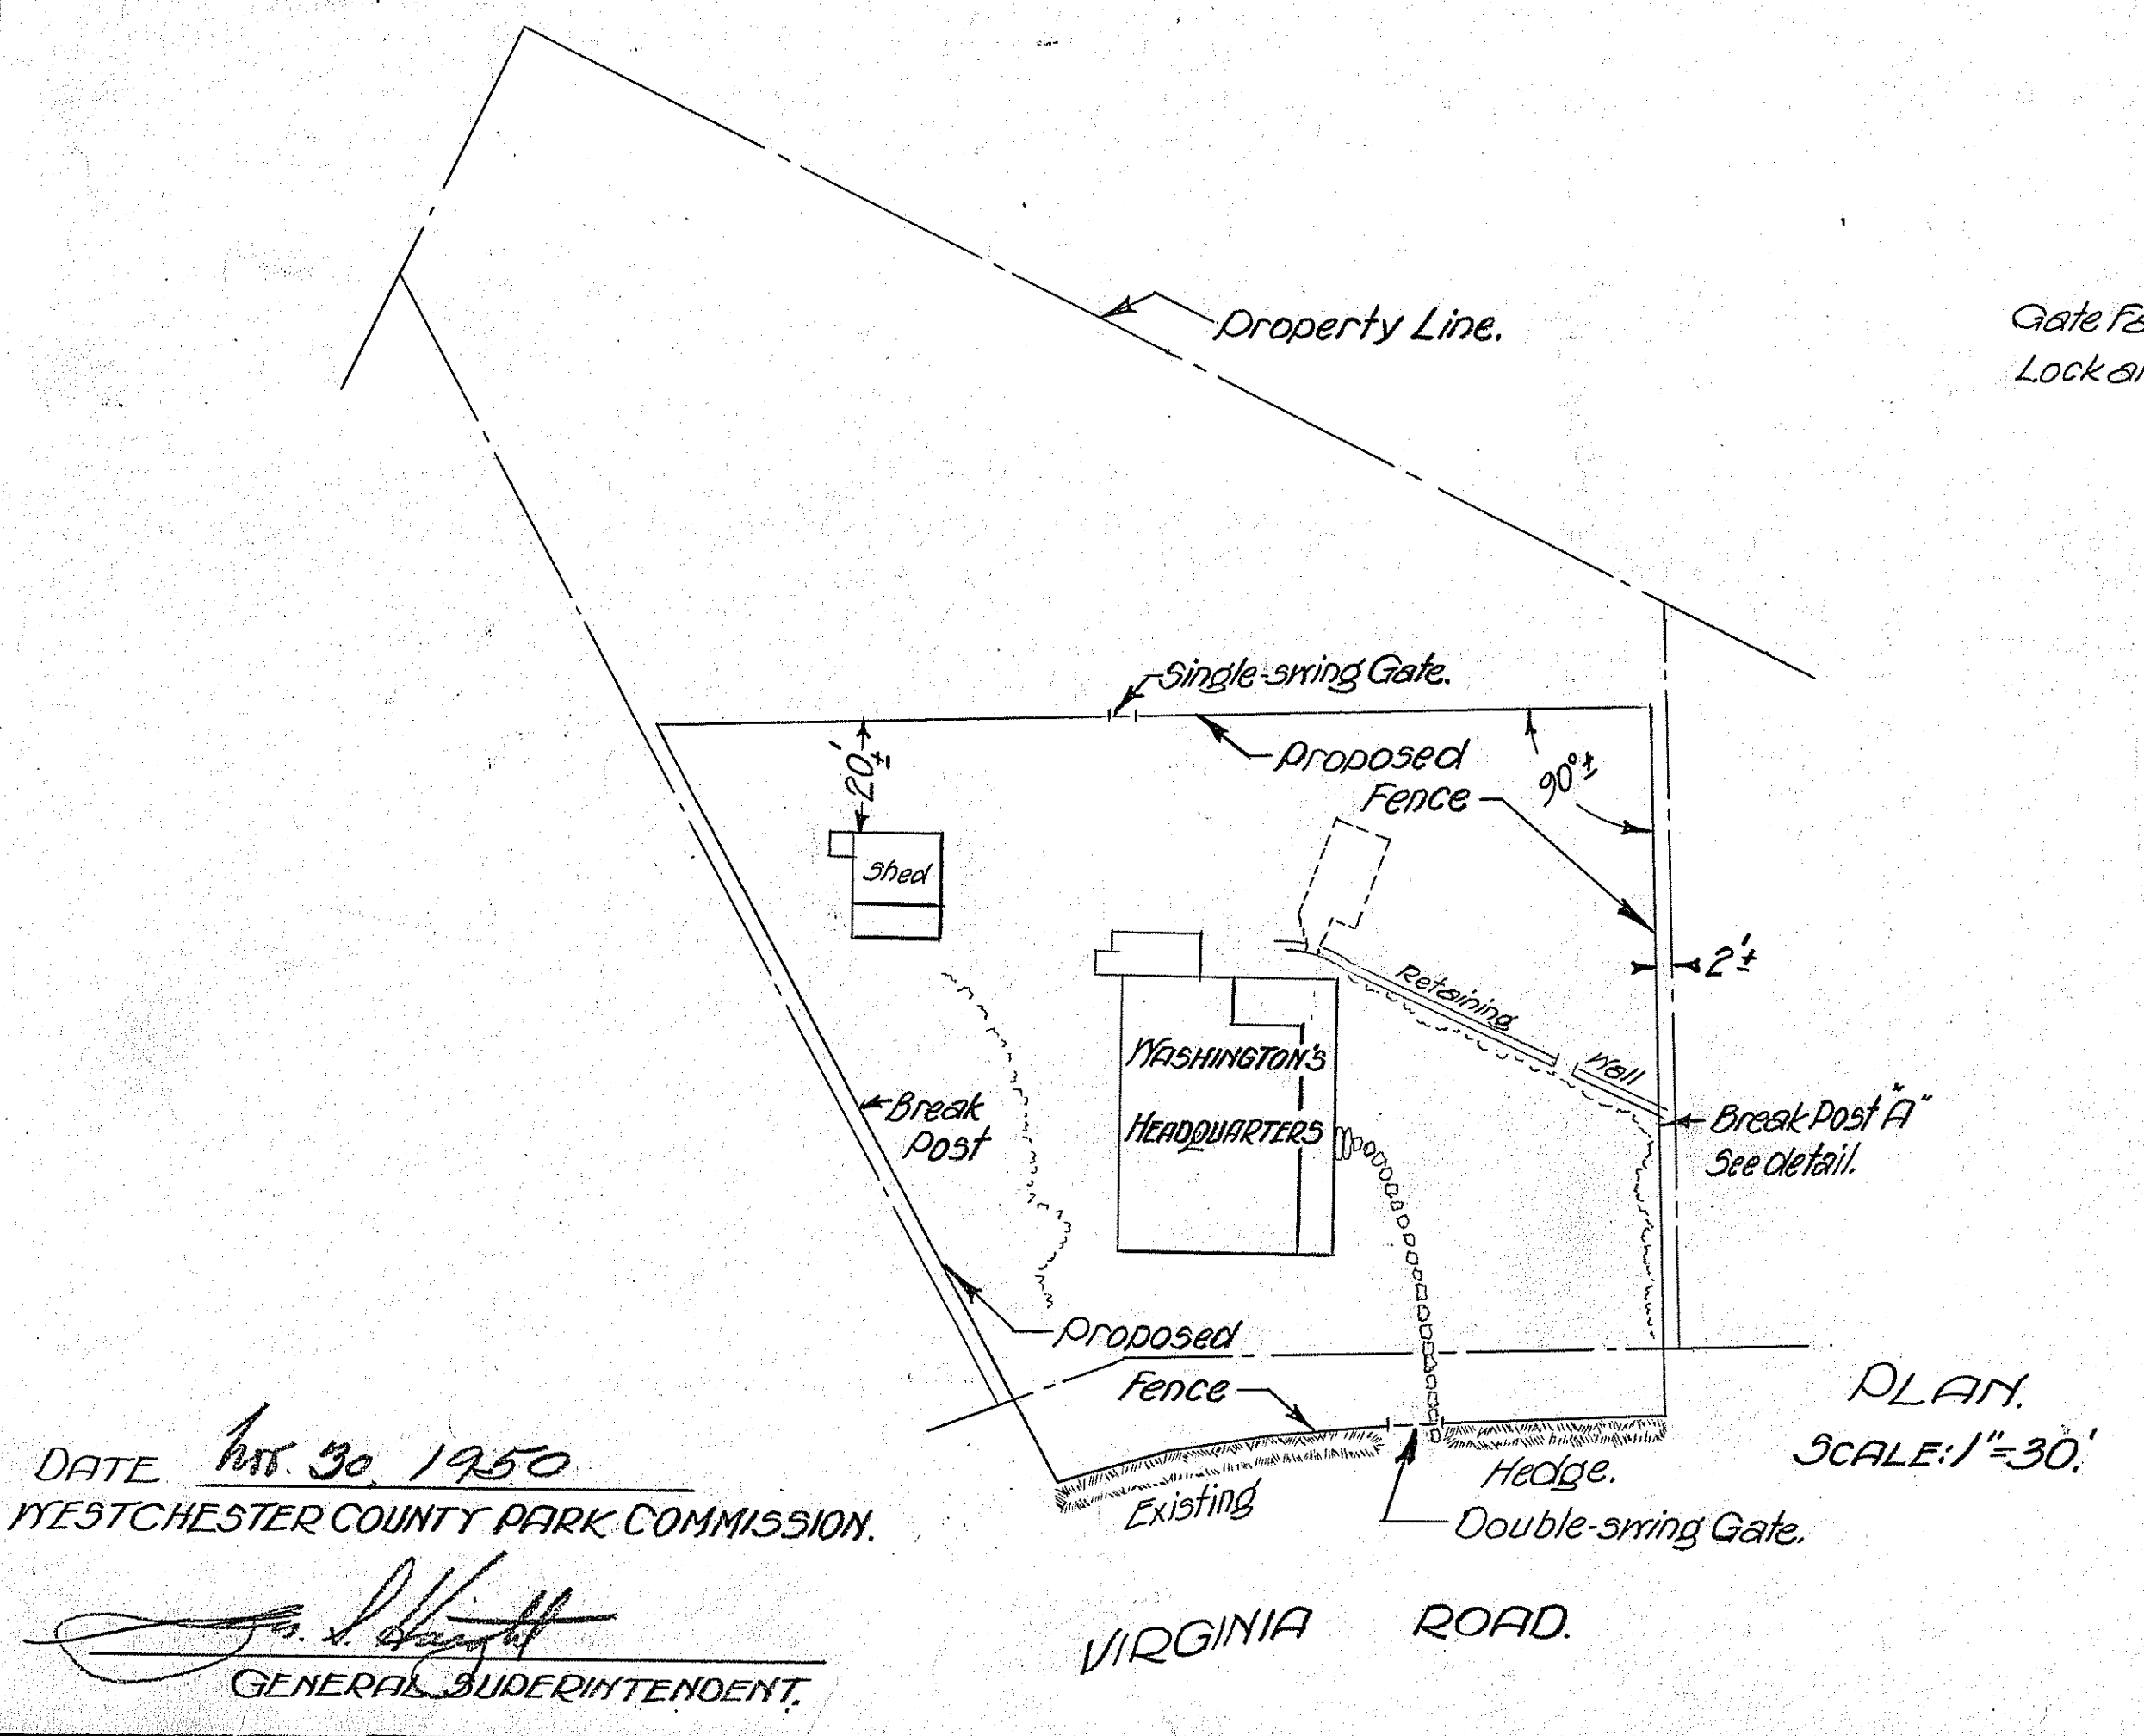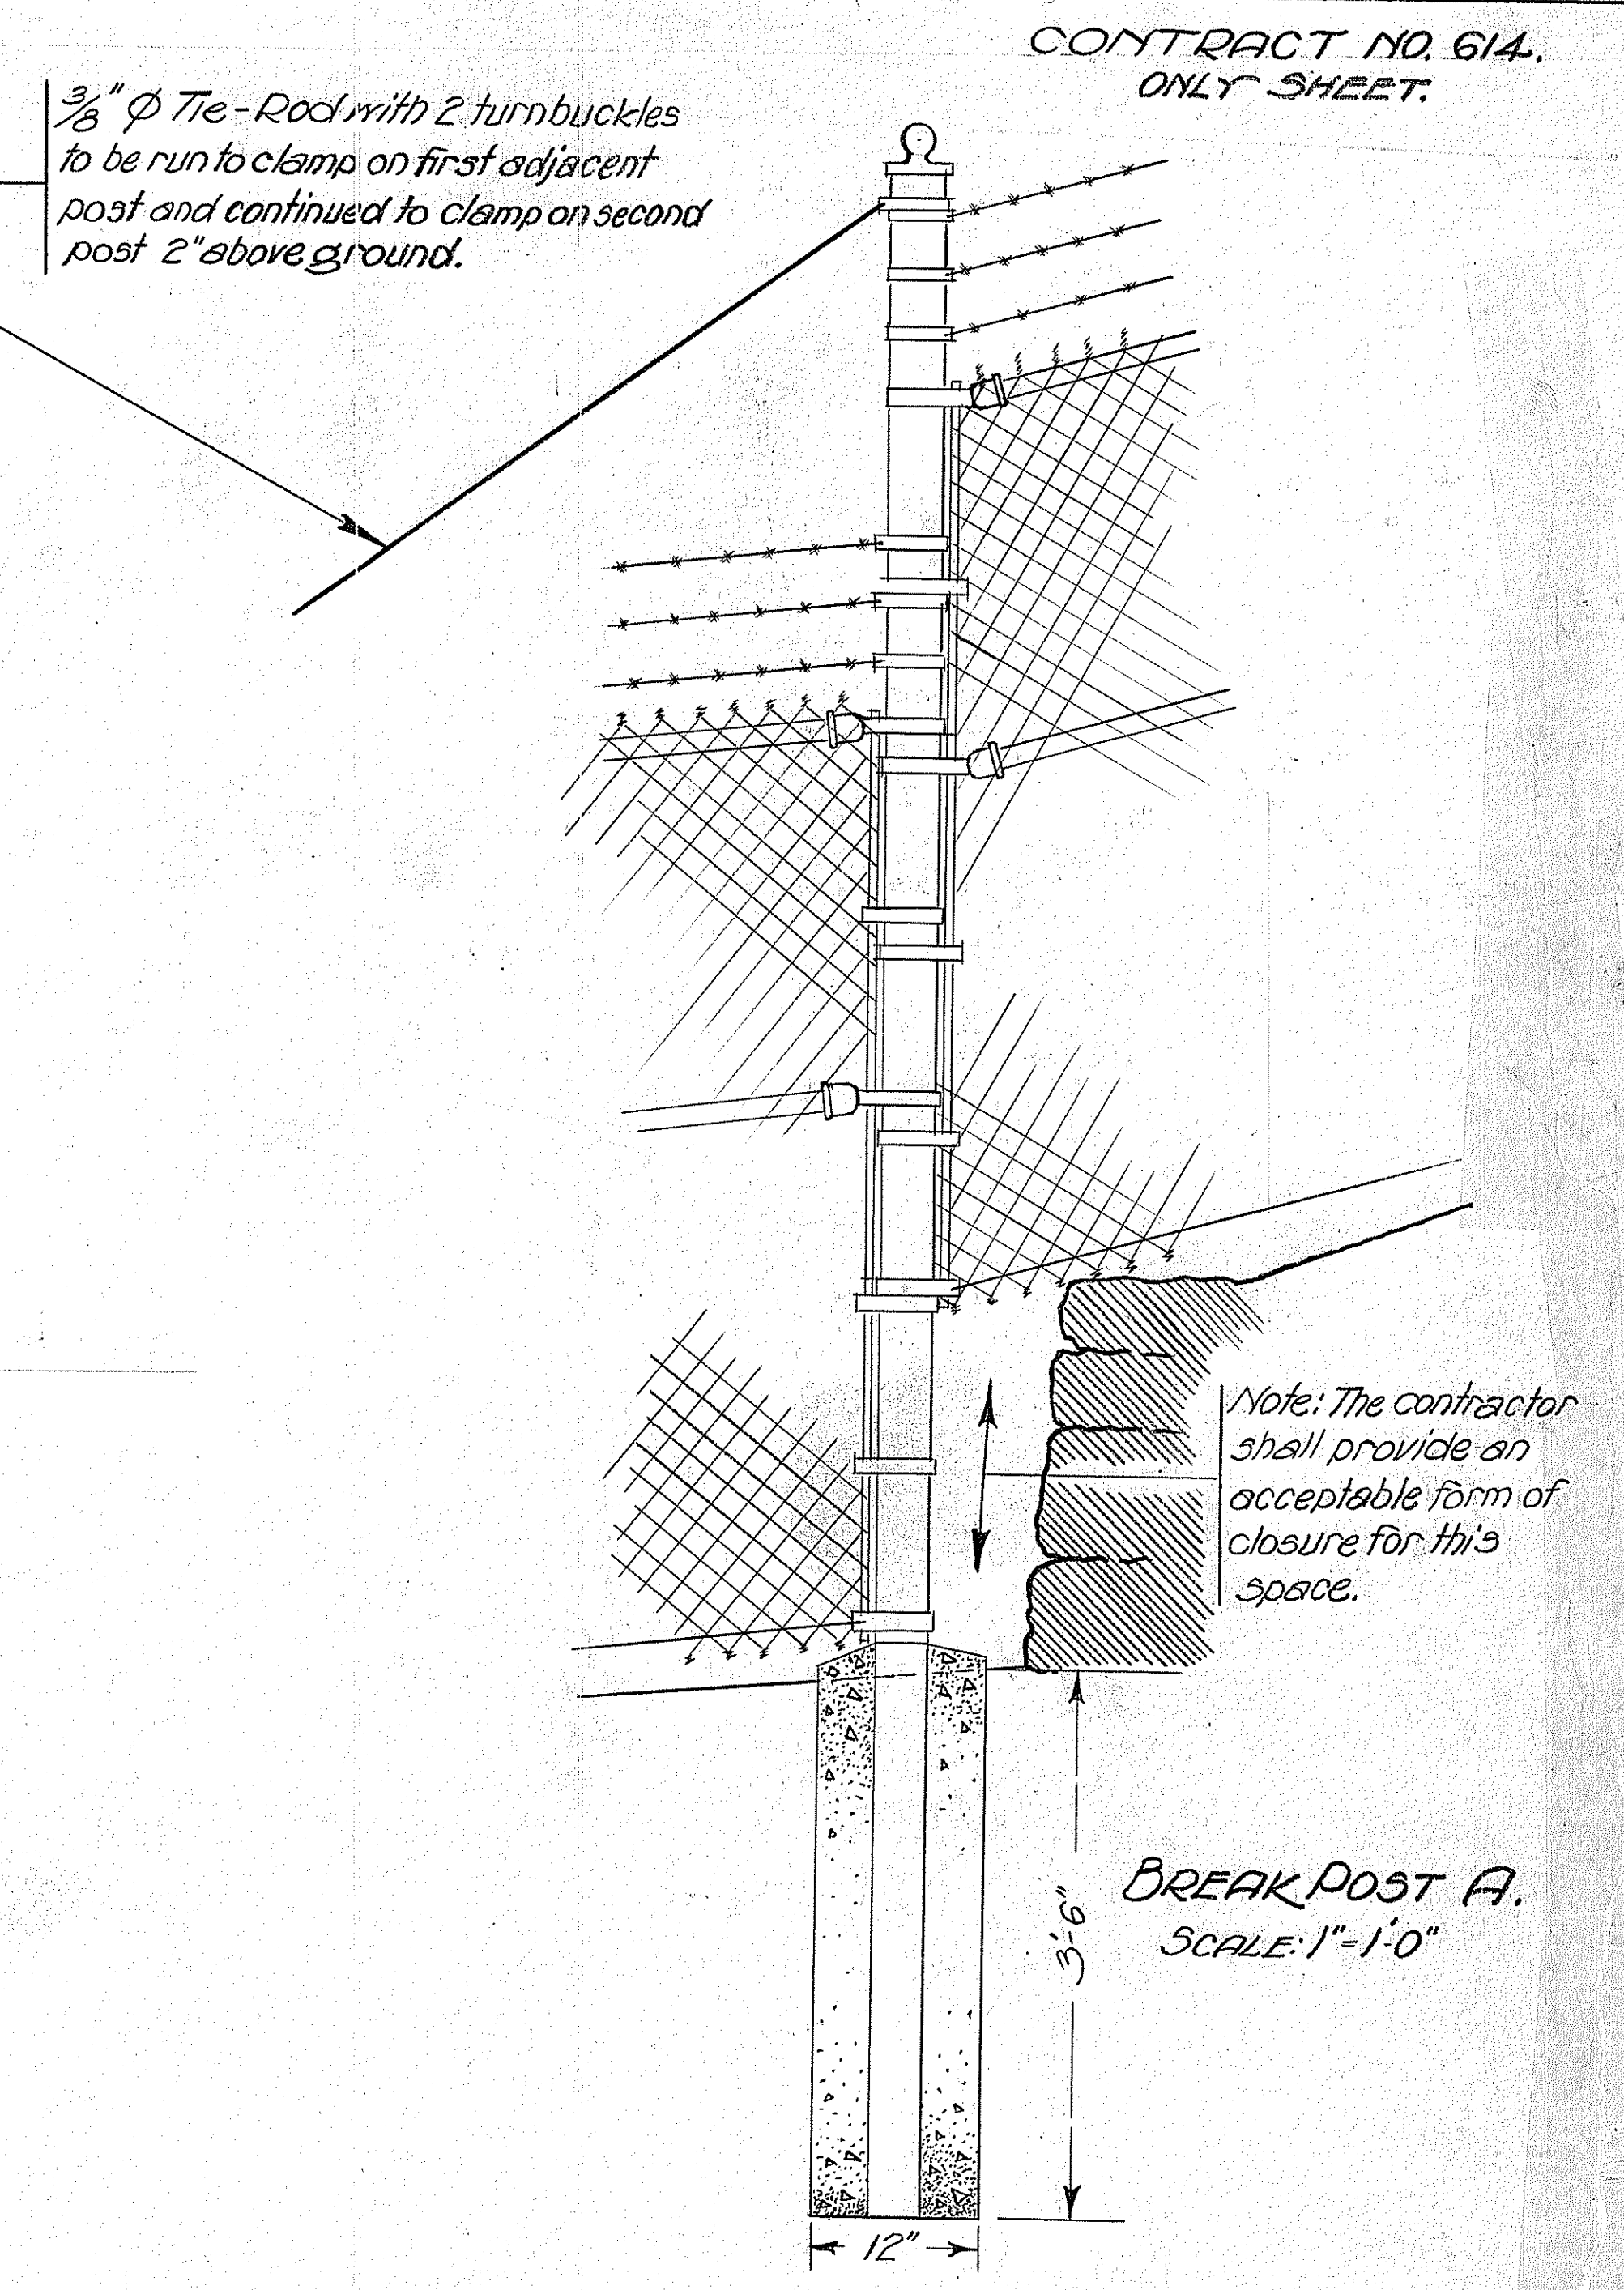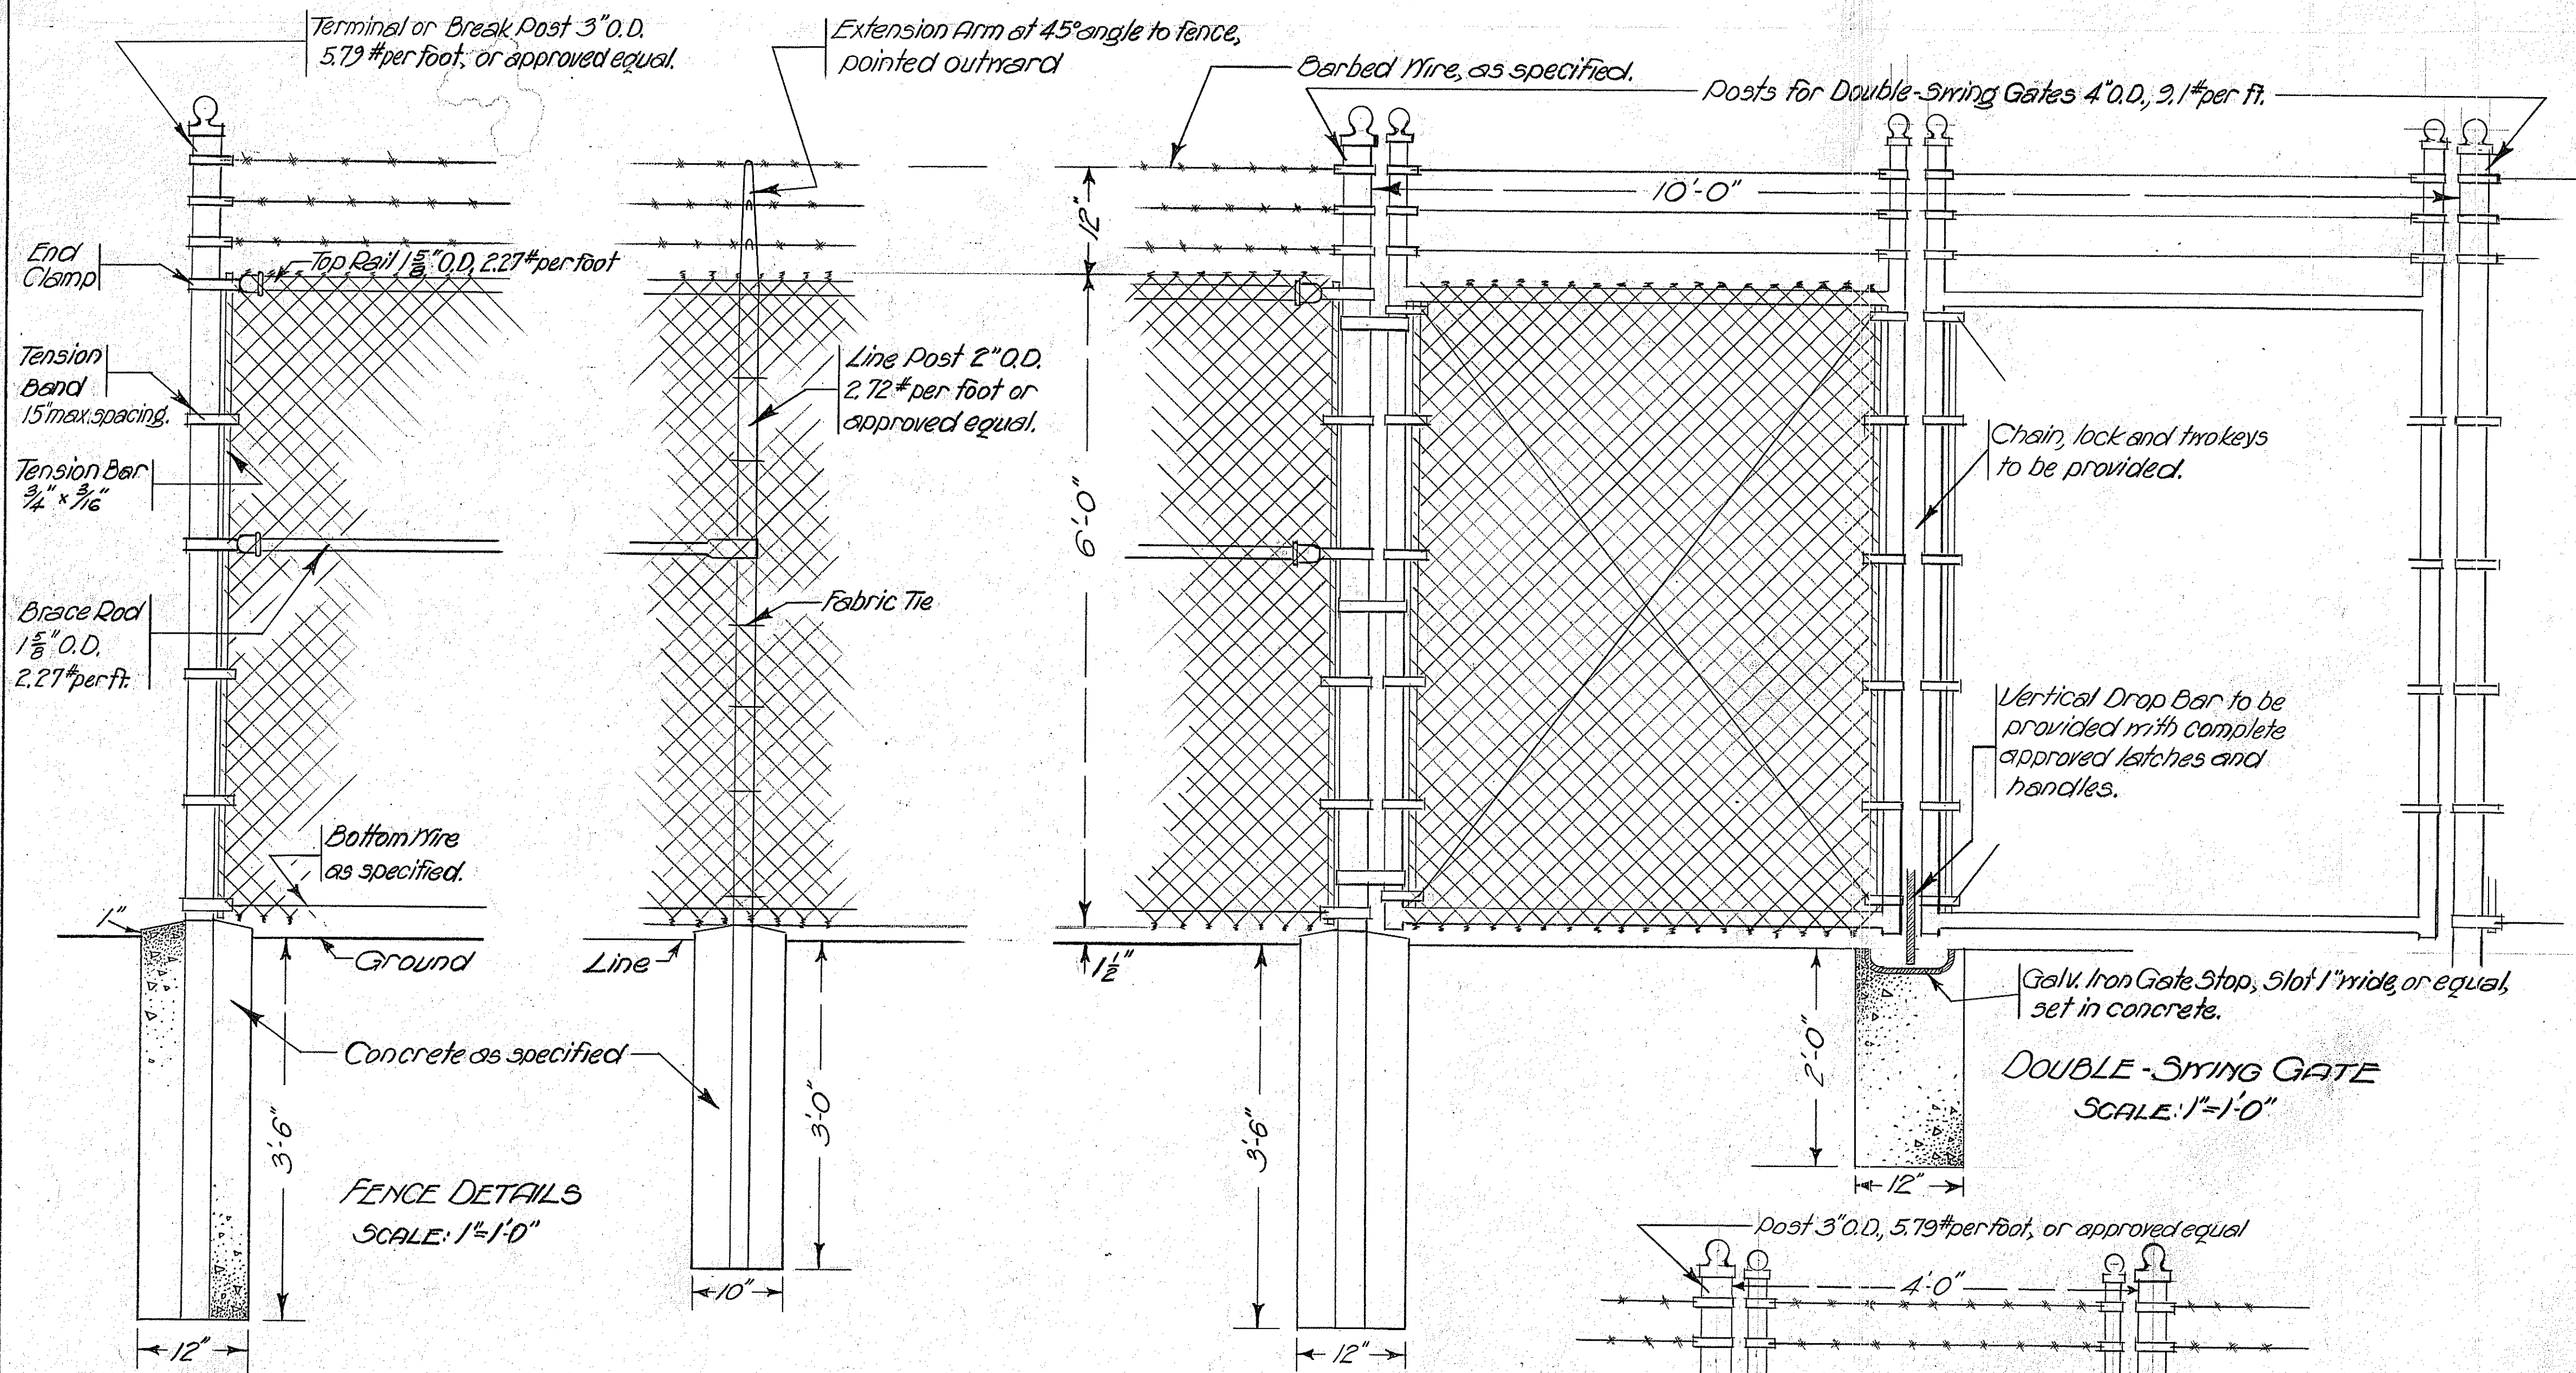

CONTRACT NO. 614.
WESTCHESTER COUNTY.
DEPARTMENT OF PUBLIC WORKS.
PLAN AND DETAILS FOR
FURNISHING AND ERECTING METAL FENCE
AT
WASHINGTON'S HEADQUARTERS,
VIRGINIA ROAD,
TOWN OF NORTH CASTLE,
WESTCHESTER COUNTY, NEW YORK.

SCALES AS INDICATED.

DPW NO 23-1-A-6-0

DATE Nov 30 1950
WESTCHESTER COUNTY PARK COMMISSION.
[Signature]
GENERAL SUPERINTENDENT.

DATE NOVEMBER 21 1950
WESTCHESTER COUNTY DEPT. OF PUBLIC WORKS
[Signature]
PRINCIPAL ASSISTANT ENGINEER

DATE NOVEMBER 21 1950
WESTCHESTER COUNTY DEPT. OF PUBLIC WORKS
[Signature]
COMMISSIONER OF PUBLIC WORKS.