


1 2ND. FLOOR PLAN
A-3 1/8"=1'-0"

IN CHARGE OF A. FERRANTELLI, R.A.
CHECKED BY A. FERRANTELLI, R.A.
MADE BY A. GARCIA

WESTCHESTER COUNTY, NEW YORK		CORRECTION NUMBER	SHEET NUMBER
DEPARTMENT OF PUBLIC WORKS			
DIVISION OF ENGINEERING		SHEET NO.	OF
450 SAW MILL RIVER ROAD ARDSLEY, NEW YORK 2ND. FLOOR PLAN		SCALE: 1/8"=1'-0"	
		DATE:	
		DATE FILED:	

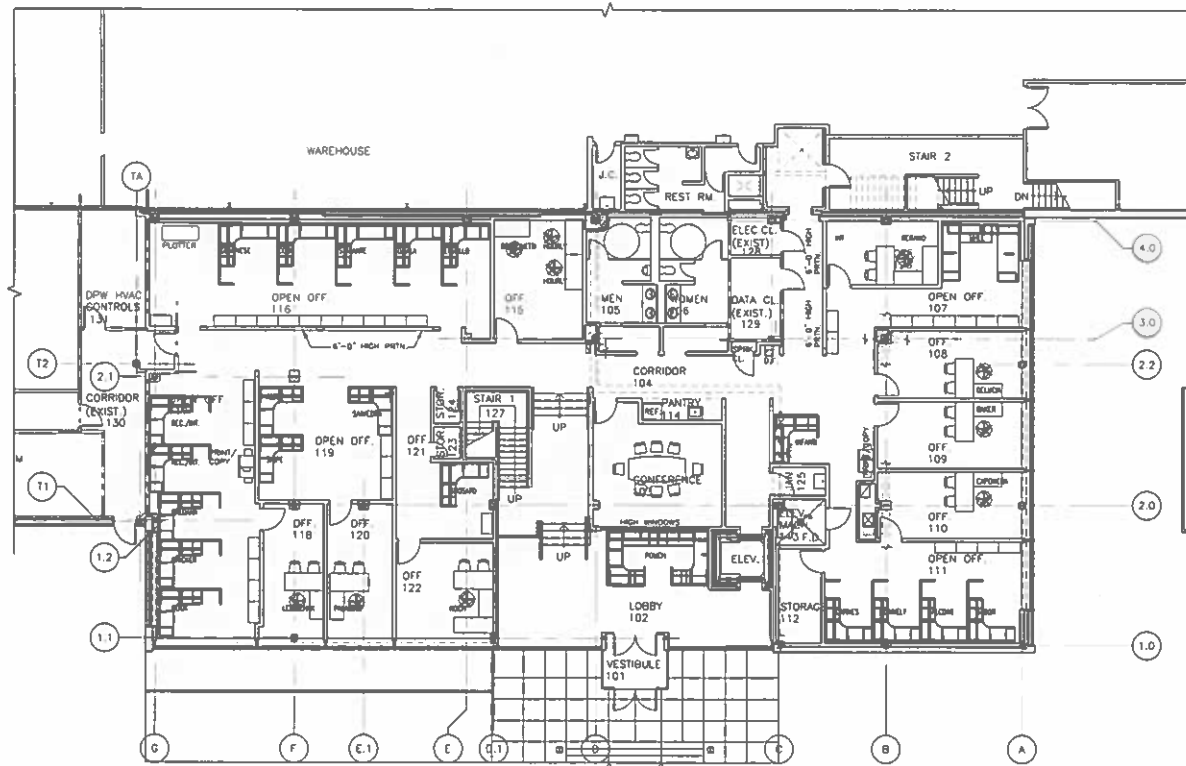


LOOR PLAN

A. FERRANTELO, P.A.
A. FERRANTELO, P.A.

WESTCHESTER COUNTY, NEW YORK
DEPARTMENT OF PUBLIC WORKS
DIVISION OF ENGINEERING

450 SAW MILL RIVER ROAD
ARNSFORD, NEW YORK

CORRECTED NUMBER	SHEET NUMBER
SHEET NO. 01	OF 01
SCALE: 1/8"=1'-0"	
DATE:	
DPW FILE NO.	157

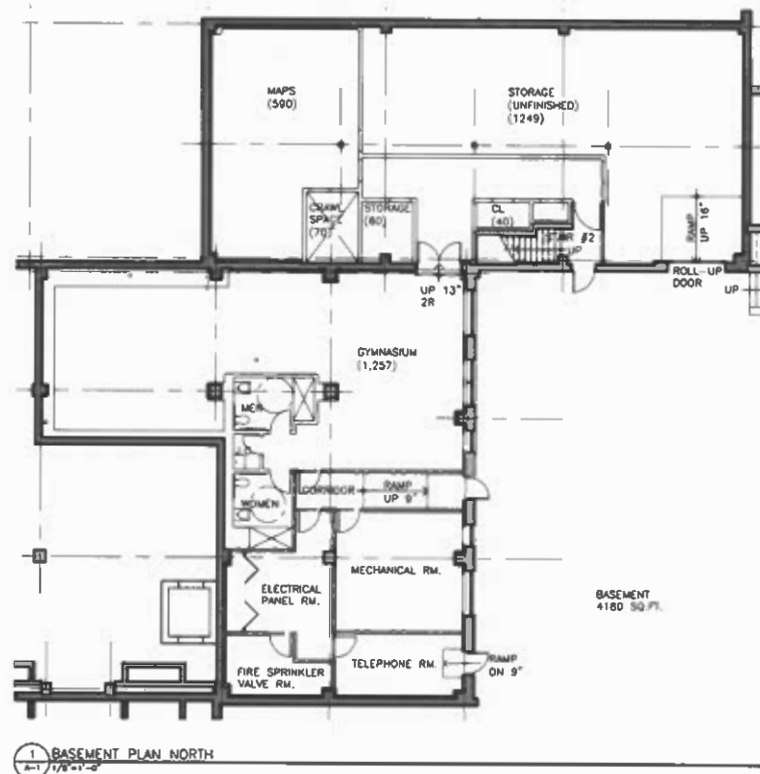

1 BASEMENT PLAN NORTH
A-1 1/8" = 1'-0"

IN CHARGE OF J. ANTONACCIO, R.A.
CHECKED BY J. ANTONACCIO, R.A.
MADE BY A. GARCIA

REVISION NUMBER	DATE	MADE BY	APP'D BY	REVISION
RECORD DRAWING CERTIFICATION				
<input type="checkbox"/> AS BUILT - CHANGES AS NOTED <input type="checkbox"/> AS BUILT - NO CHANGES				
CONTRACTOR			PROJECT COORDINATOR	
NAME	SIGNATURE	DATE	NAME	SIGNATURE
WESTCHESTER COUNTY, NEW YORK DEPARTMENT OF PUBLIC WORKS DIVISION OF ENGINEERING			CERTIFICATE NUMBER	SHEET NUMBER A-1
DEPARTMENT OF PARKS, RECREATION AND CONSERVATION BUILDING RENOVATIONS - PHASE 2 450 SAW MILL RIVER ROAD, ARDSLEY, NEW YORK BASEMENT PLAN			SHEET NO. OF	SCALE: 1/8" = 1'-0" DATE: 07/13/10 DWG FILE NO.