


1 2ND FLOOR PLAN
A-3 1/8" = 1'-0"

IN CHARGE OF A. FERRANTELO, P.E.
CHECKED BY A. FERRANTELO, P.E.
MADE BY A. GARCIA


WESTCHESTER COUNTY, NEW YORK		COUNTY NUMBER	SHEET NUMBER
DEPARTMENT OF PUBLIC WORKS			
DIVISION OF ENGINEERING		SHEET NO.	OF
450 SAW MILL RIVER ROAD ARDSLEY, NEW YORK 2ND FLOOR PLAN		SCALE: 1/8" = 1'-0"	
		DATE:	
		DWG. FILE NO.	REV. NO.

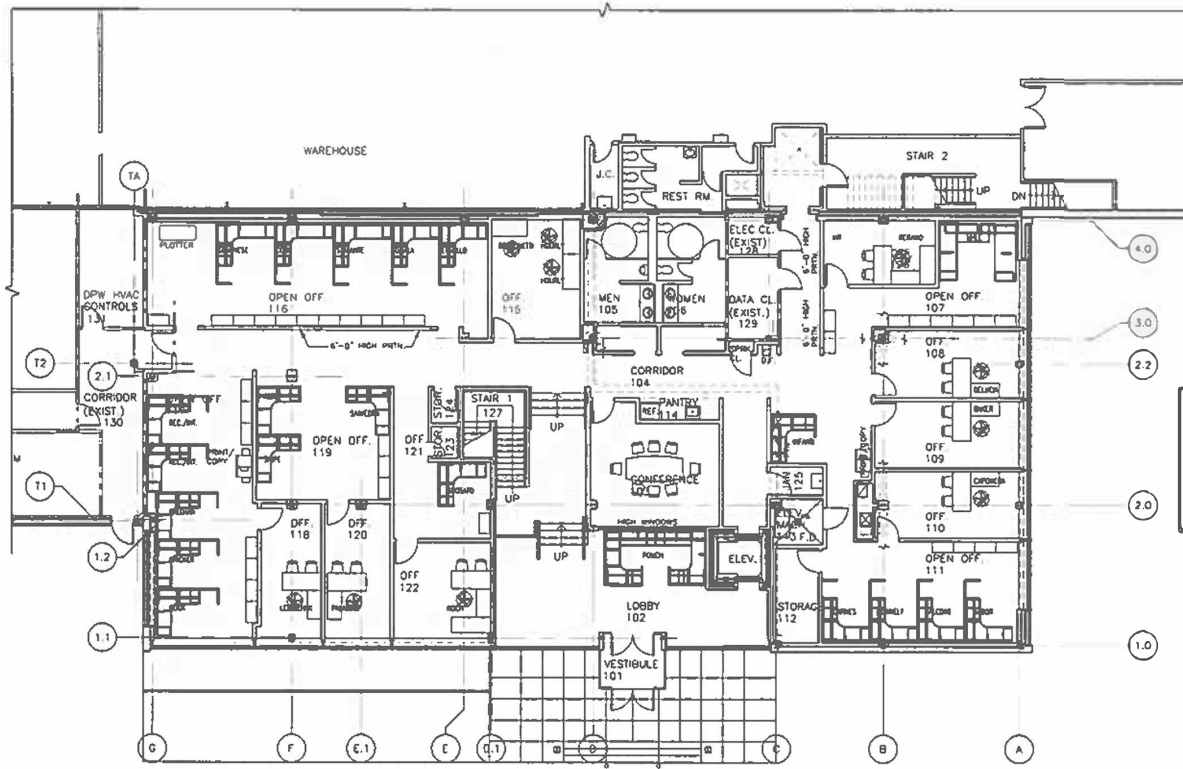

DOOR PLAN

A. FERRANTELLI, P.E.
A. FERRANTELLI, P.E.

WESTCHESTER COUNTY, NEW YORK DEPARTMENT OF PUBLIC WORKS DIVISION OF ENGINEERING		CORRUMPT NUMBER	SHEET NUMBER
450 SAW MILL RIVER ROAD ARNSFORD, NEW YORK		SHEET NO. OF	125
		SCALE: 1/8"=1'-0"	
		DATE:	
		DPW FILE NO.	

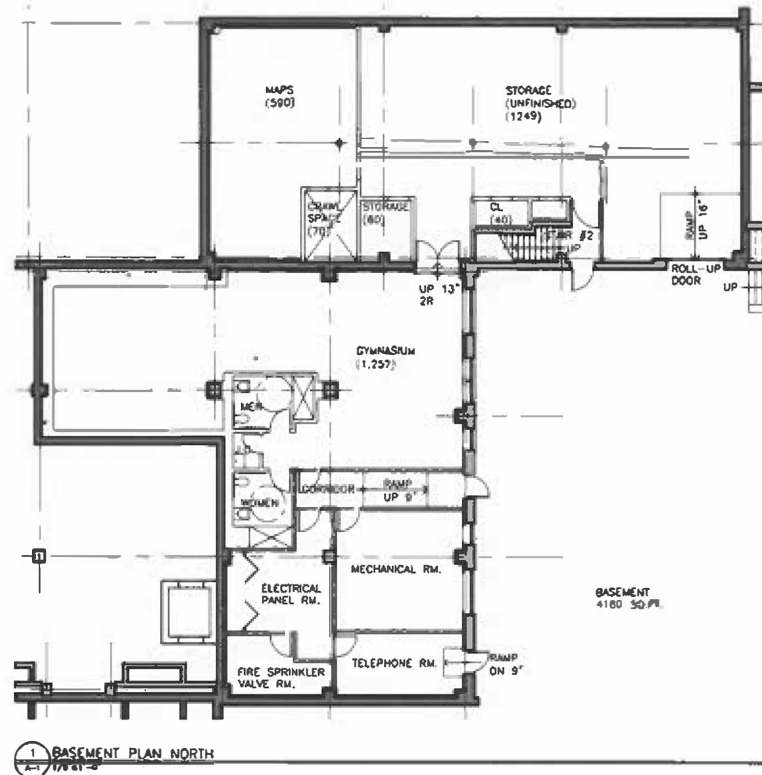

1 BASEMENT PLAN NORTH
A-1 1/8"=1'-0"

IN CHARGE OF J. ANTONACCIO, P.E.
 DESIGNED BY J. ANTONACCIO, P.E.
 MADE BY A. GARCIA

REVISION NUMBER	DATE	MADE BY	APP'D BY	REVISION
RECORD DRAWING CERTIFICATION				
<input type="checkbox"/> AS BUILT - CHANGES AS NOTED <input type="checkbox"/> AS BUILT - NO CHANGES				
CONTRACTOR			PROJECT COORDINATOR	
NAME	DATE	NAME	DATE	
SIGNATURE		SIGNATURE		
TITLE		TITLE		
WESTCHESTER COUNTY, NEW YORK DEPARTMENT OF PUBLIC WORKS DIVISION OF ENGINEERING			CONTRACT NUMBER	SHEET NUMBER
DEPARTMENT OF PARKS, RECREATION AND CONSERVATION BUILDING RENOVATIONS - PHASE 2 450 SAW MILL RIVER ROAD, ARDENT, NEW YORK			SCALE: 1/8"=1'-0" DATE: 07/13/10	A-1
BASEMENT PLAN			DPW FILE NO.	REV. NO.

Parks Headquarters



Reception Area



Office Workspace



1st Floor Conference Room



Second Floor Conference Room



Shared Copier

