


LEGEND

- 1. EXISTING TREE TO REMAIN
- 2. CONTRACT LIMIT LINE
- 3. SITE PROTECTION FENCING
- 4. SILT FILTER FENCING
- 5. PROPOSED CONCRETE CURB
- 6. PROPOSED ASPHALT DRIVEWAY APPROX.
- 7. NEW PROPERTY LINE BOX
- 8. NEW ELECTRICAL CONDUIT
- 9. NEW PLANTING
- 10. LAWN RESTORATION
IN CHARGE OF: S. L. LARSEN
 DESIGNED BY: A. ZANDI
 CHECKED BY: S. L. LARSEN

REVISION NUMBER	DATE	MADE BY	APPROVED BY	REVISION
1				
2				
3				
4				
5				
6				
7				
8				
9				
10				

RECORD DRAWING CERTIFICATION

AS BUILT - CHANGES AS NOTED
 AS BUILT - NO CHANGES





WESTCHESTER COUNTY, NEW YORK
 DEPARTMENT OF PUBLIC WORKS AND TRANSPORTATION

 YONKERS, NEW YORK
 LAYOUT AND MATERIALS PLAN

SHEET NO. 5 OF 21
 SCALE: 1" = 30'-0"

DATE: 10/1/2018
 BY: S. L. LARSEN
 63-21-40-15-0

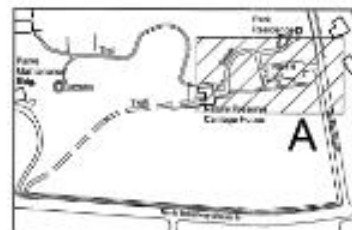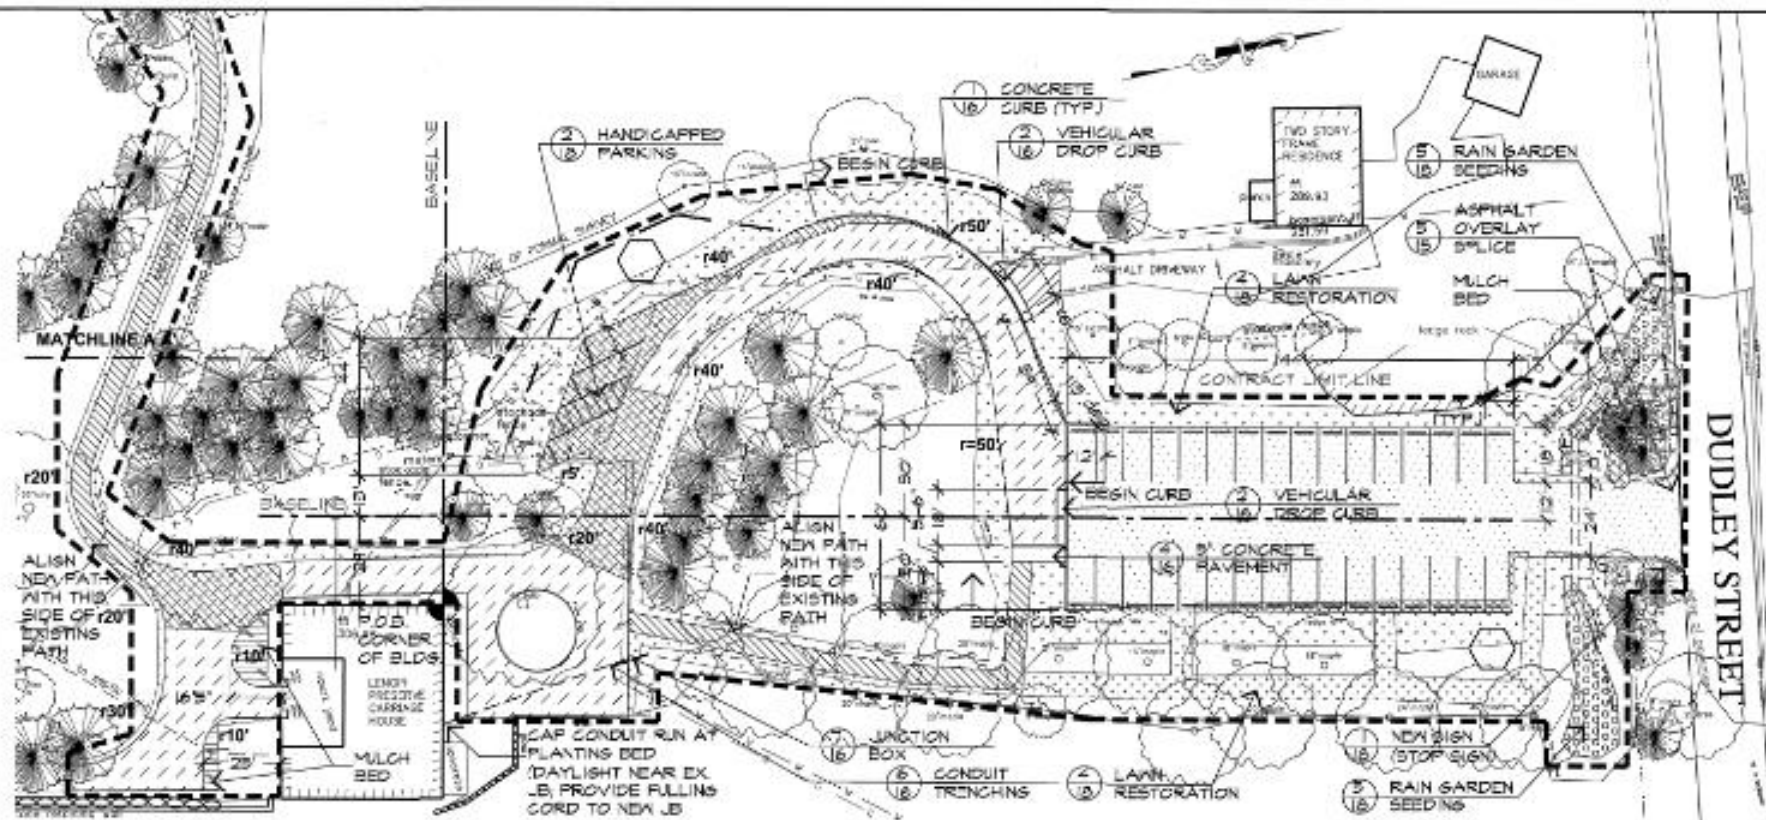

AREA A